



**A**

**B**


**1** PLANTA BAIXA RAMPAS / ESCADA  
ESCALA 1/50

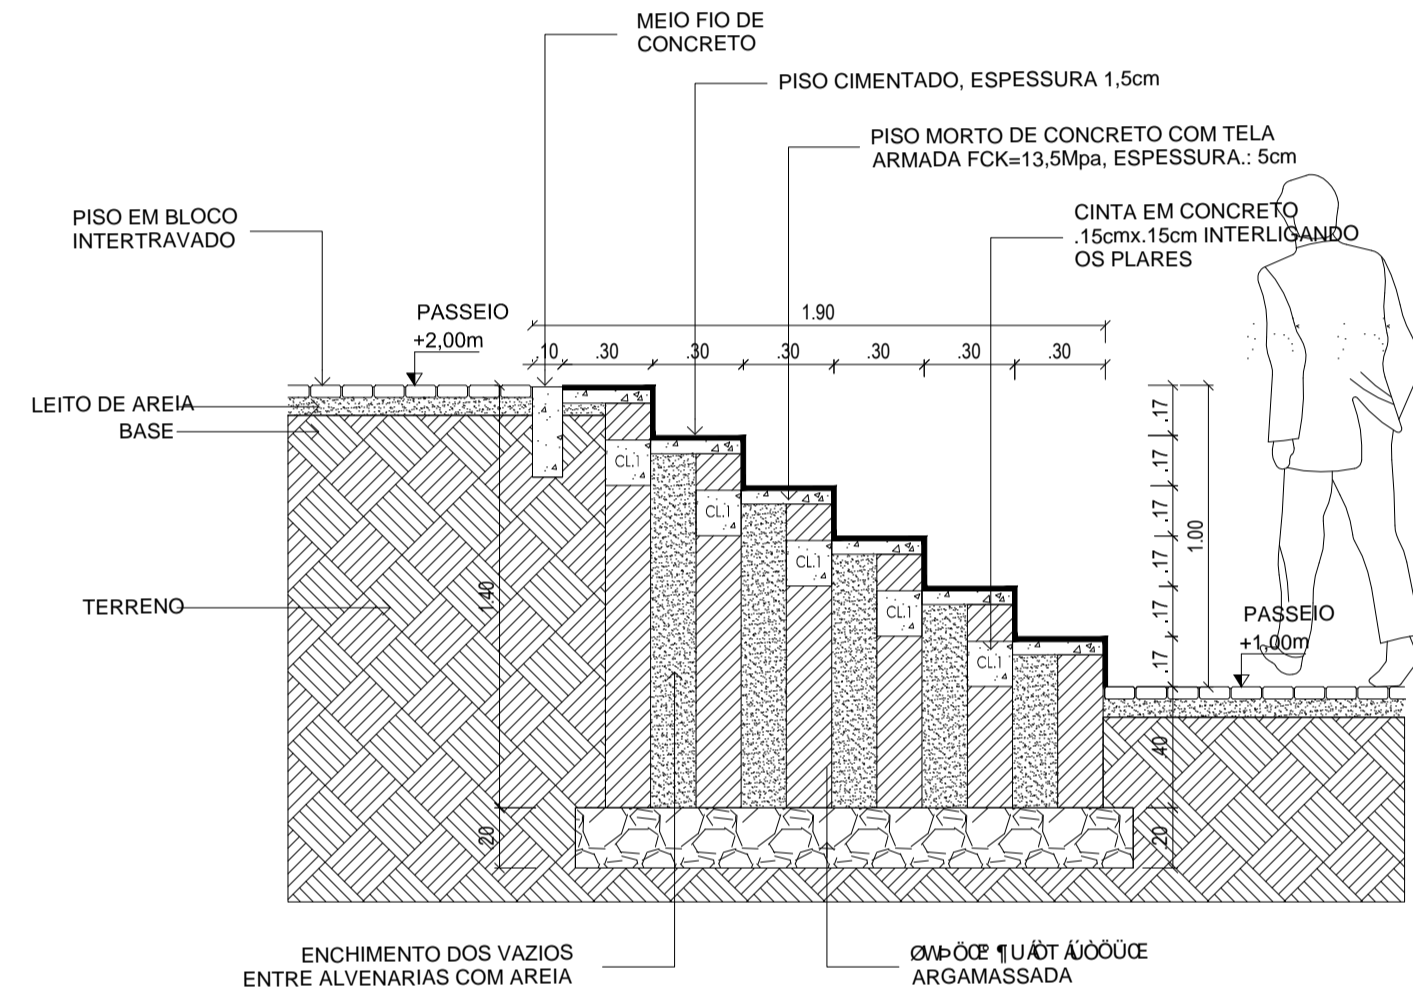

**3** CORTE AA ESCADA  
ESCALA 1/25

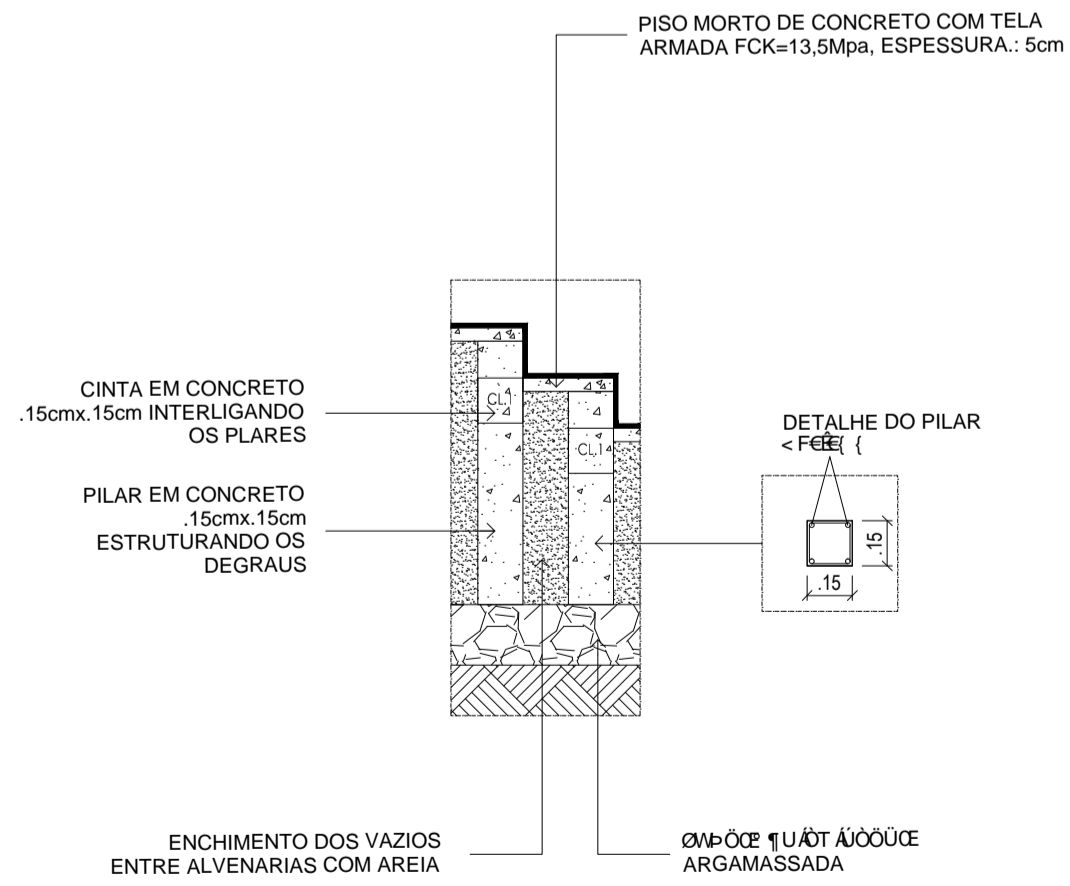


**4** DETALHE PILARES  
ESCALA 1/25

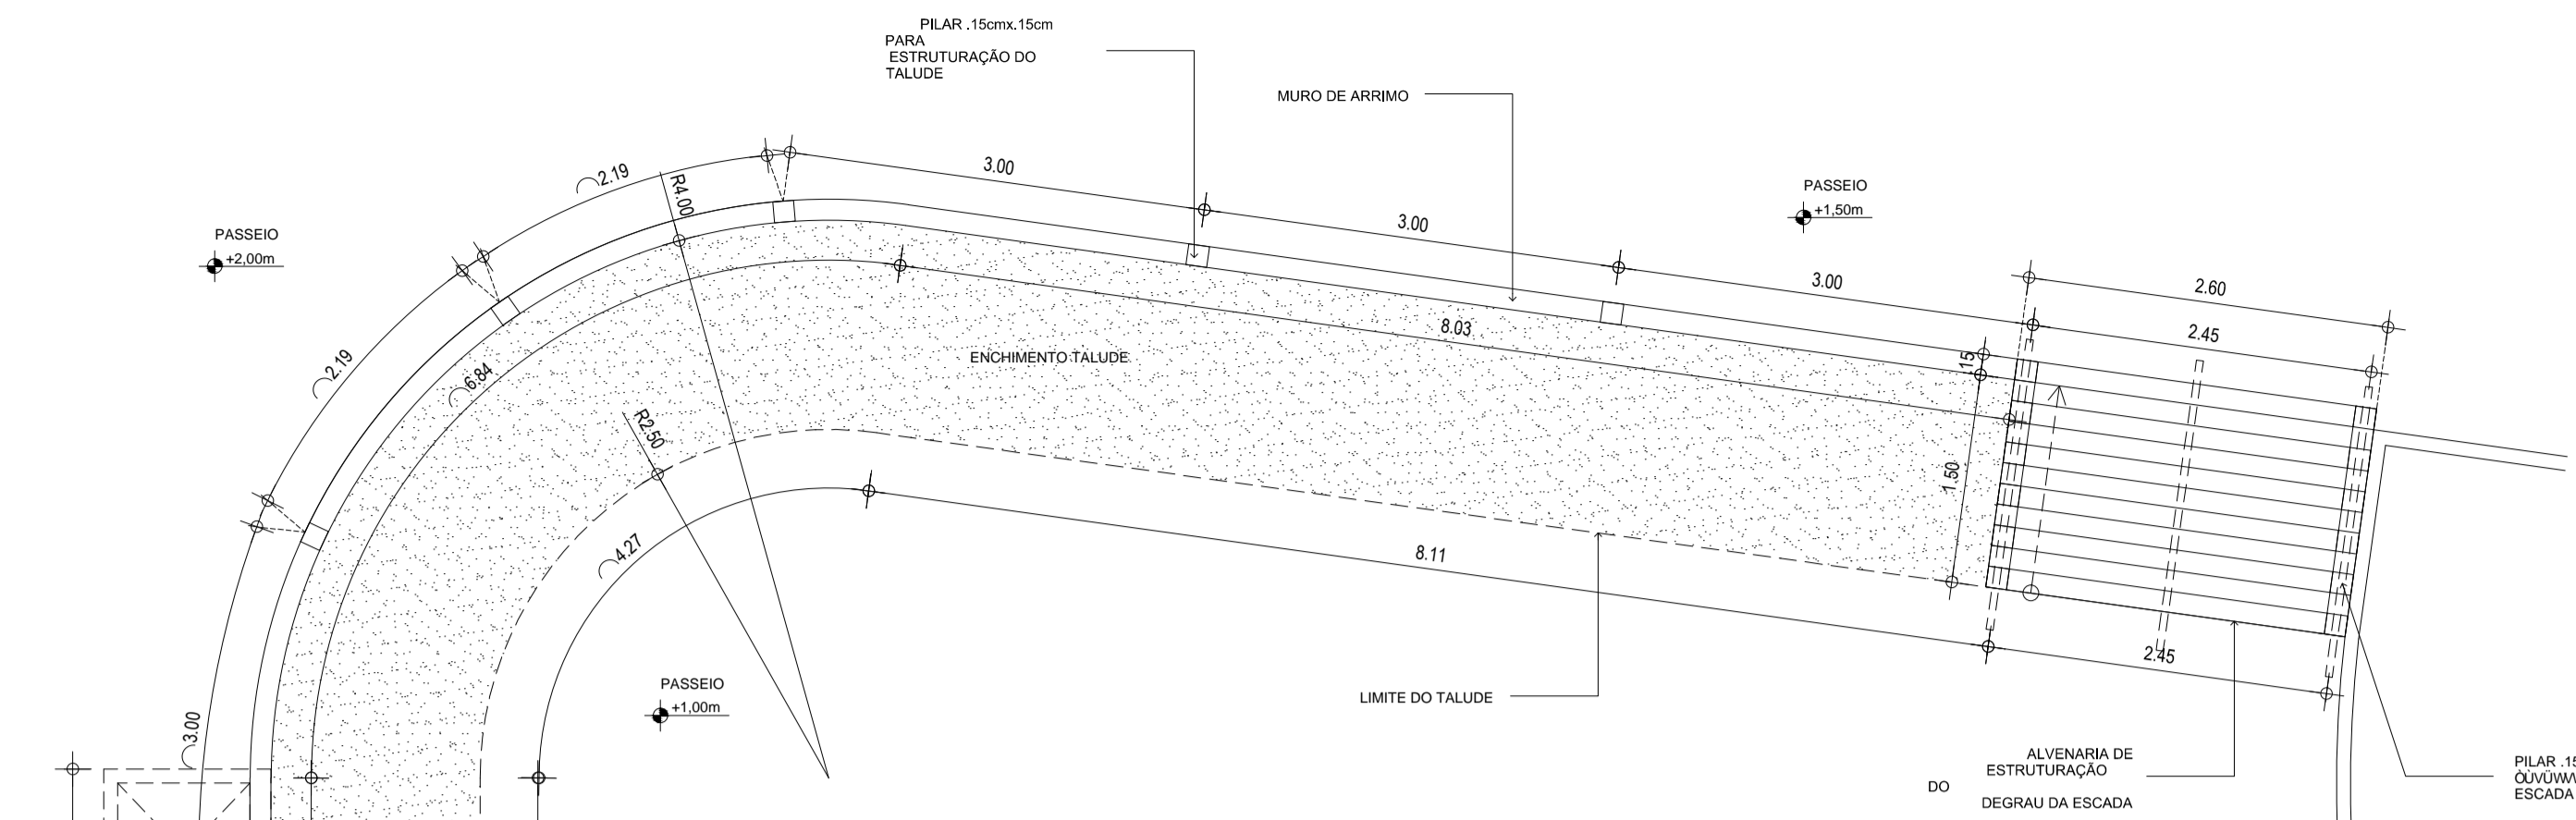

**A**

**B**

**2** ESQUEMA ESTRUTURAL RAMPAS / ESCADA  
ESCALA 1/50

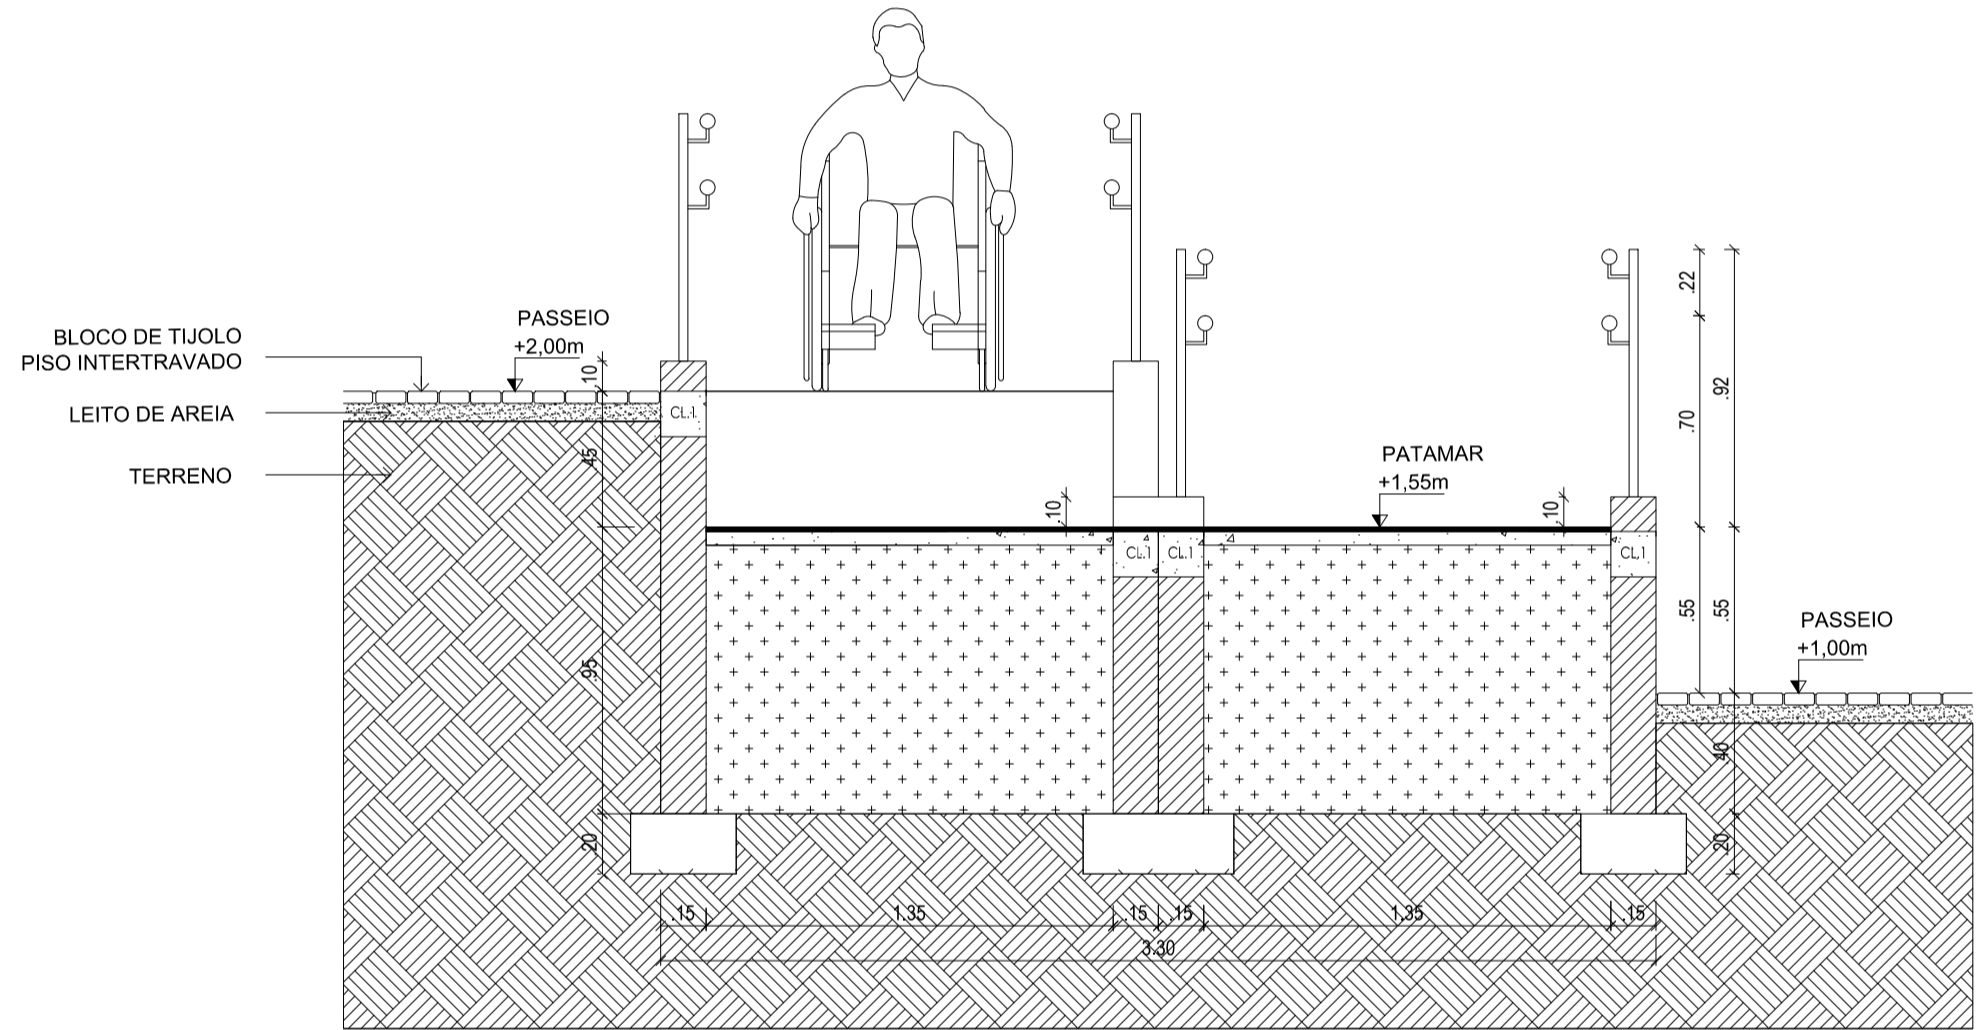

**5** CORTE BB RAMPAS  
ESCALA 1/25

SECRETARIA DA INFRAESTRUTURA

PROJETO: **ÚÚURÓVA ÚÚÚÚÚÚÚÚÚÚ ÚÚÚÚ ÚÚÚÚ ÚÚÚÚ ÚÚÚÚ ÚÚÚÚ ÚÚÚÚ**

INTERESSADO: **PREFEITURA DE SOBRAL**  
RUA MARIA SIQUEIRA PORTELA SIN

AUTOR: **PAULO VALE**  
GUILHERME C. AUSTREGÉSILO



PLANTA BAIXA RAMPAS / ESCADA	ESCALA 1/50
ESQUEMA ESTRUTURAL RAMPAS / ESCADA	ESCALA 1/50
CORTE AA - ESCADA	ESCALA 1/25
CORTE BB - RAMPAS	ESCALA 1/25
DETALHE PILARES	ESCALA 1/25

ESCALA DE FOTOGRAFIA 10 : 1

COR	PENA
1	0.10
2	0.20
3	0.30
4	0.40
5	0.50
6	0.60
7	0.70
8	0.80
9	0.90
10	1.00