

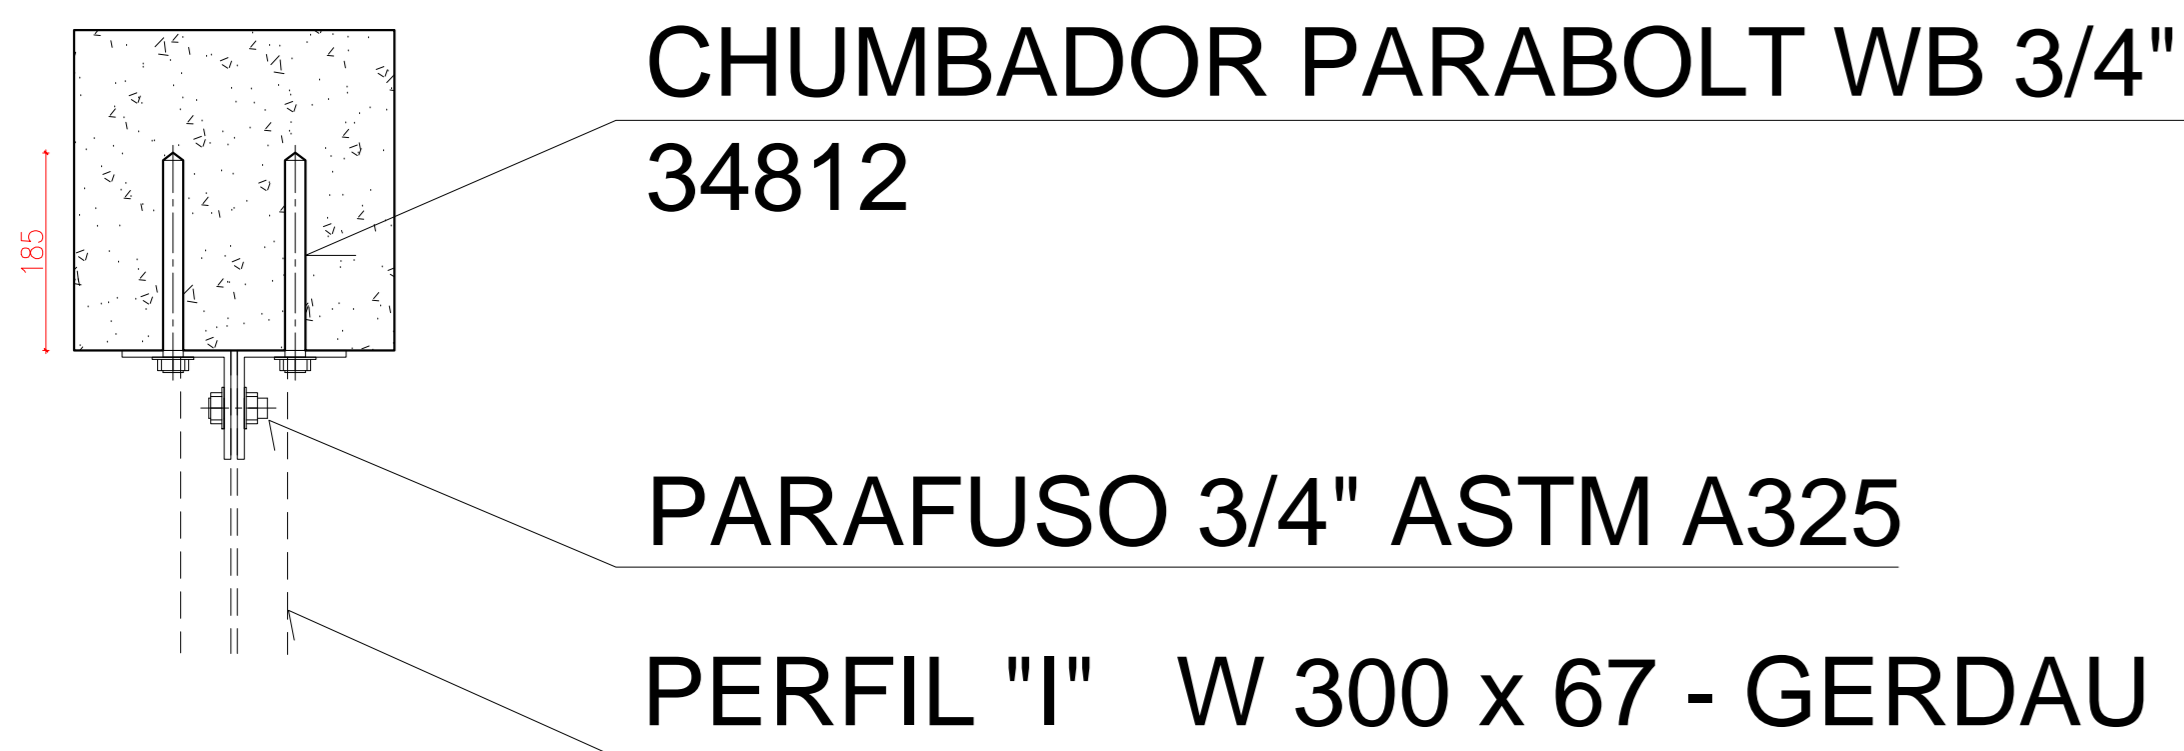


**PLANTA BAIXA**  
escala 1:50

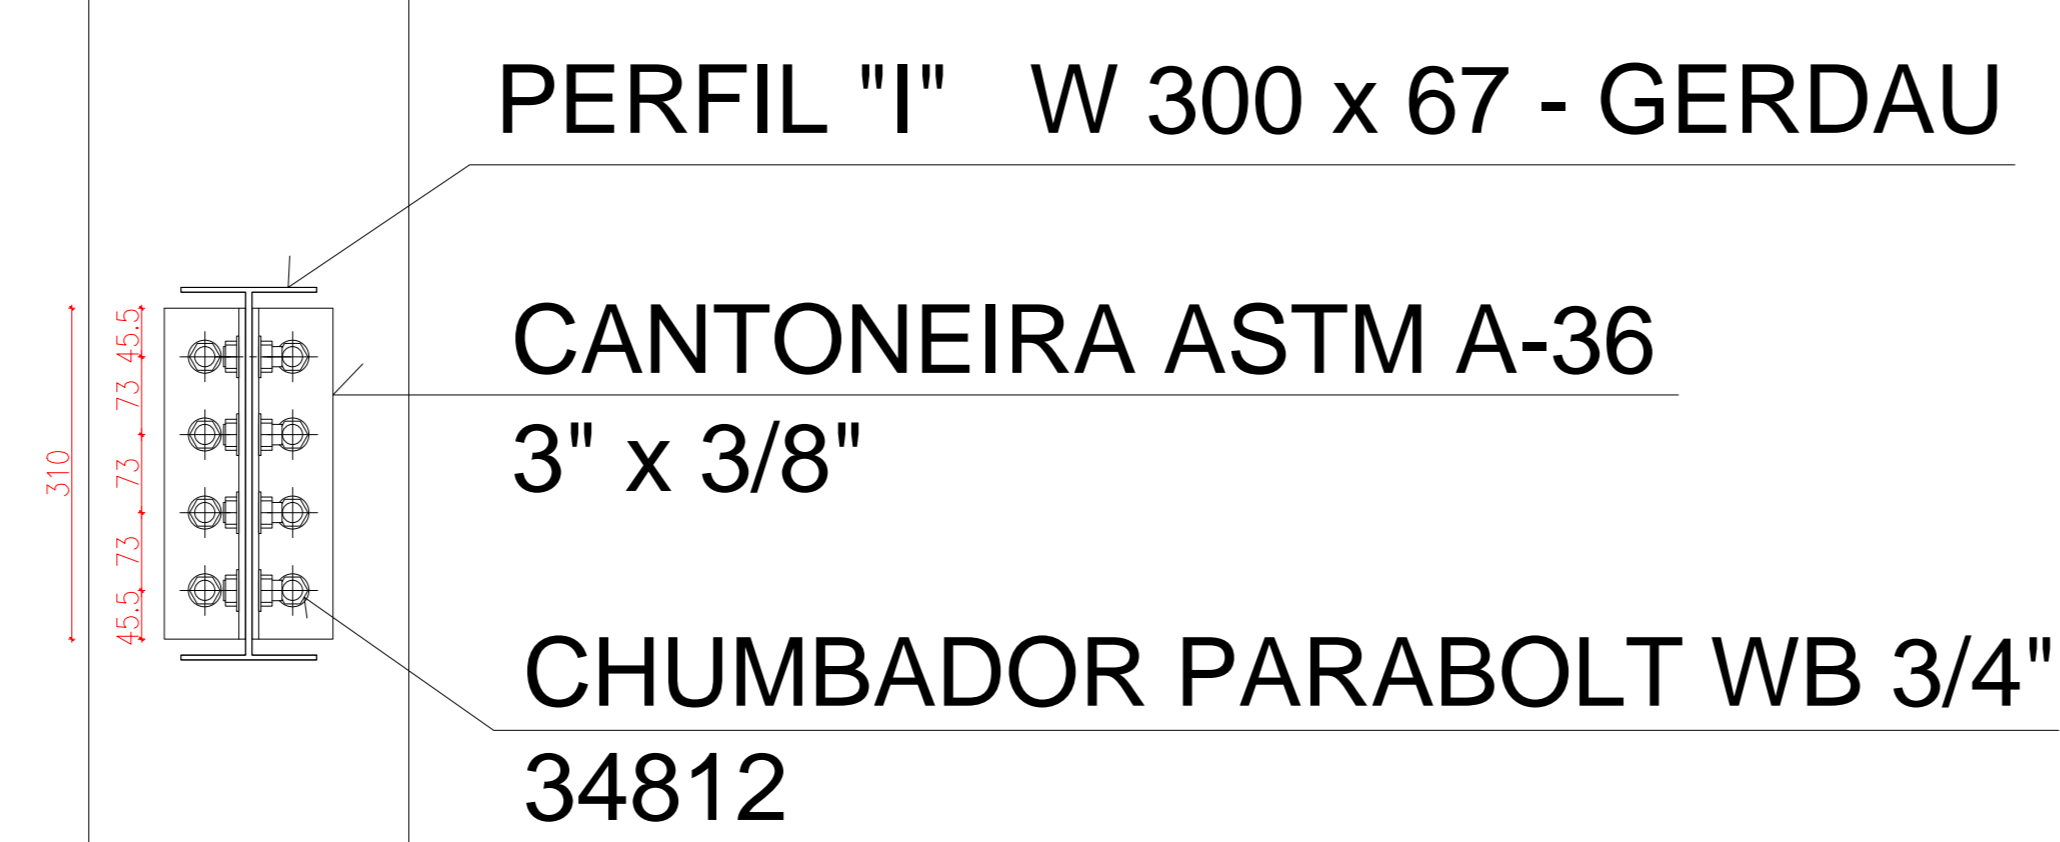

**DETALHE 02**  
escala 1:10

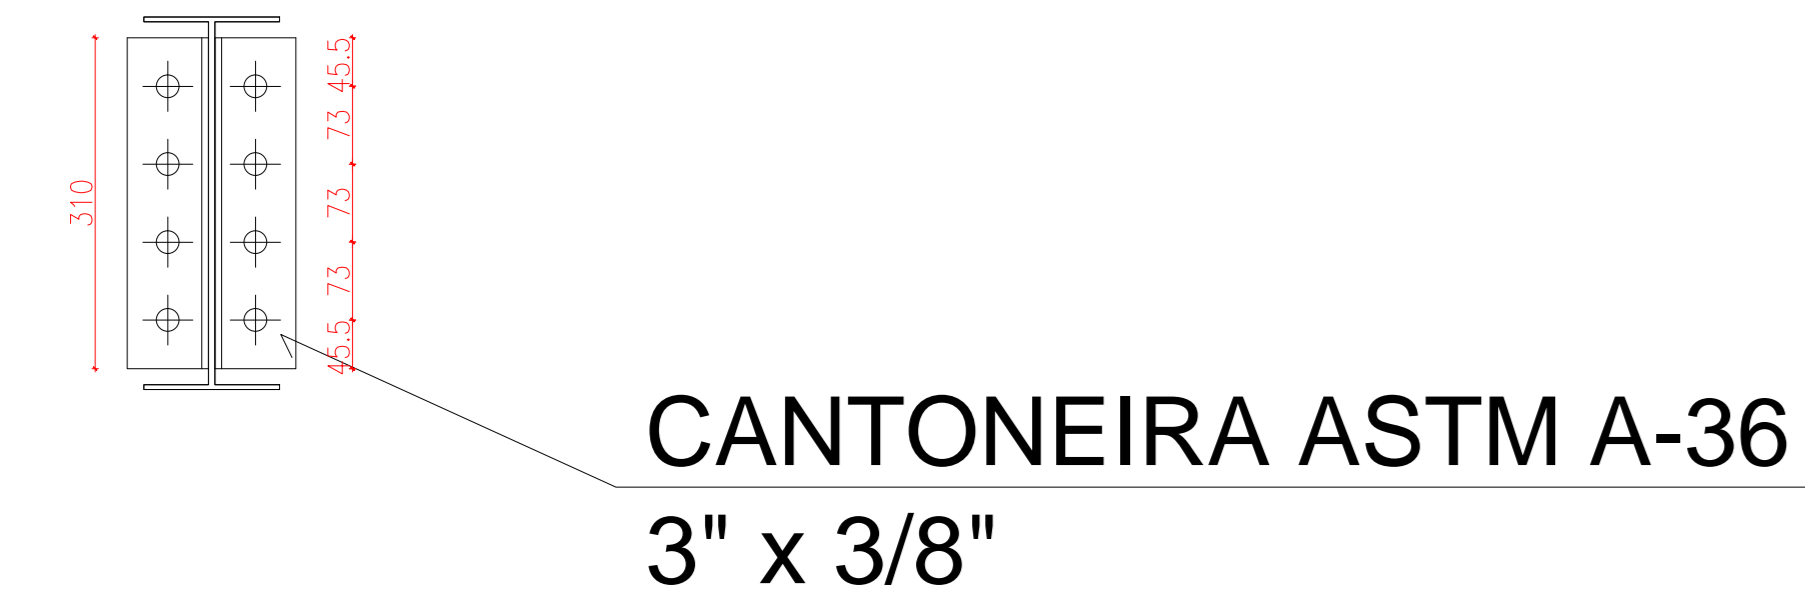

**DETALHE 02-VISTA FRONTAL**  
escala 1:10



**DETALHE 02-VISTA LATERAL**  
escala 1:10

ΠΥΛΩΝΙΑ ΟΡΘΩΣΕΙΣ  
ΕΠΩΤ ΟΣΟΥΑΙΕΙΟΟΥΣΝΑΟΧΟΥ7  
SER CHUMBADO COM SIKADU 31 OU  
SIMILAR.

ΕΠΩΜΙΕ ( ΟΥΑΠΥΑΙΣΕΙΟΥ  
ΟΟΧΟΥΤΑΙΟΥΑΥΝΕΣΤ ΟΠΒΟΣΙ ΥΑΕ  
ΟΕΒΟΥΑΟΑΙΣΟΕ ΤΑΙΣΟΑΦΕ

ΕΠΩΜΙΕ ( ΟΥΑΠΥΑΙΣΕΙΟΥ  
ΟΟΧΟΥΤΑΙΟΥΑΟΑ ΓΕ { }

**SEINF - SECRETARIA DA INFRAESTRUTURA**

PROJETO: **CENTRO DE TURISMO DE SOBRAL**  
ESTRUTURAL METÁLICO - MEZANINO

INTERESSADO:  
PREFEITURA DE SOBRAL  
ENDEREÇO:  
AV. DR. GUARANY  
MUNICÍPIO:  
SOBRAL-CE

AUTOR:  
ENG. CARLOS EDUARDO BRATZ  
CREA - 321948

AUTOR:  
ENG. YAN FROTA  
CREA - 333596



ESTRUTURAL-MEZANINO \_\_\_\_\_ INDICADA \_\_\_\_\_  
\_\_\_\_\_  
\_\_\_\_\_

DATA  
OUT/2019

REVISÃO

ARQUIVO

PRACHA  
01/02

COR	PENA
1	0,20
2	0,20
3	0,20
4	0,20
5	0,20
6	0,35
7	0,20
8	0,20
9	0,20
145	0,80
71	0,30