

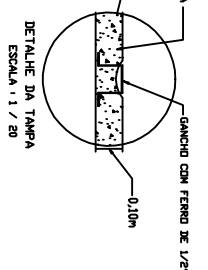
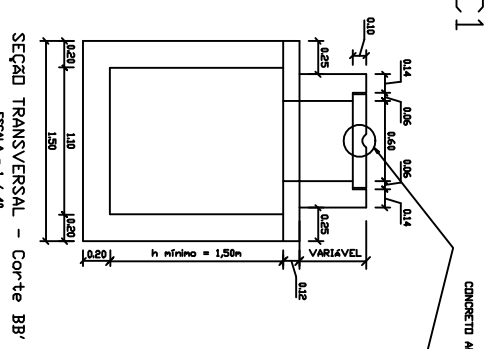
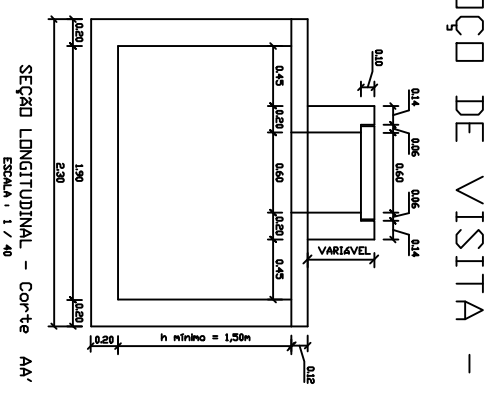


POÇO DE VISITA - TIPO C1

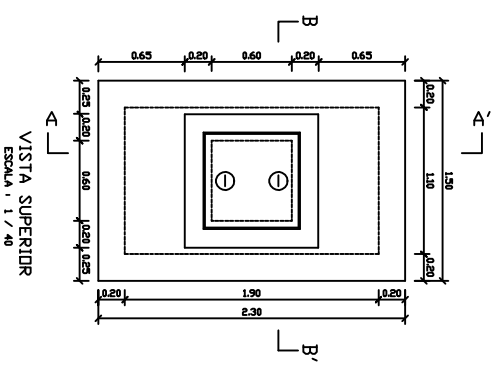


PLANTA DE FERRAGENS DA LAJE

ESCALA: 1 / 20

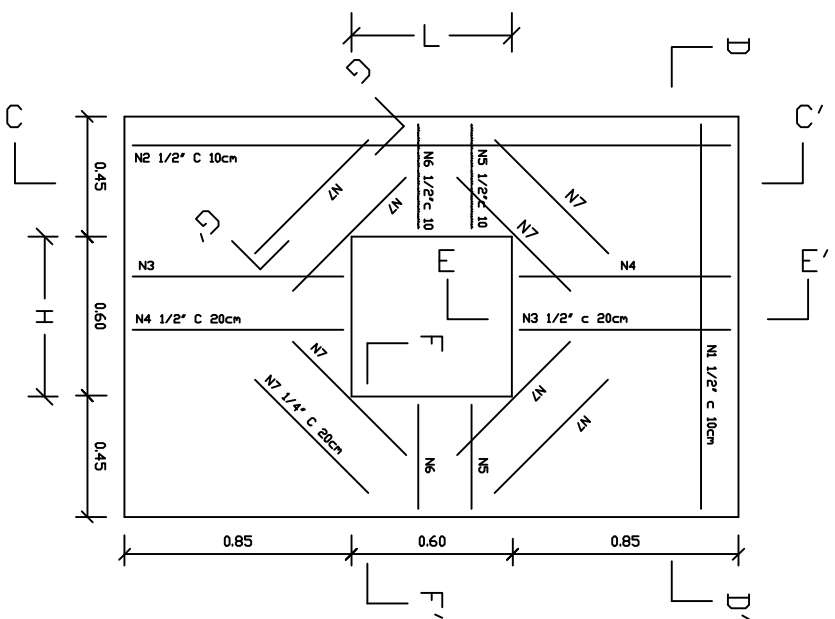

DETALHES DE FERRAGENS

SEÇÕES DA LAJE COM DETALHES DE FERRAGENS

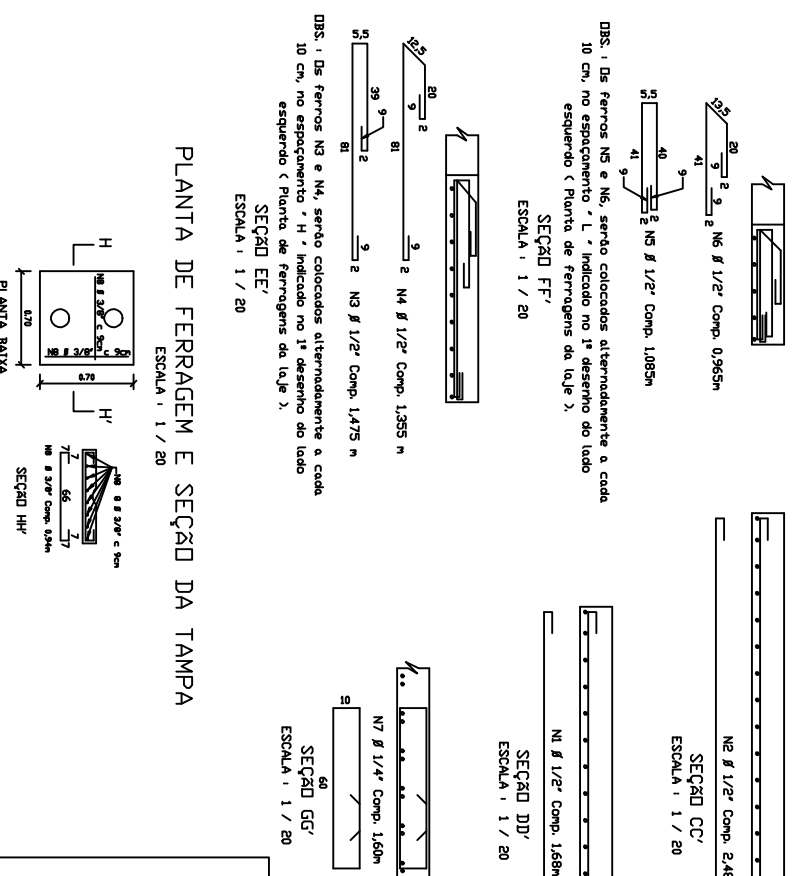

QUADROS DE FERRO

QUADRO GERAL		Compartimento	
Nº	Ø	Comprimento	TOTAL
1	1/2"	118	3,276
2	1/2"	10	2,48
3	1/2"	6	1,475
4	1/2"	8	1,585
5	1/2"	6	1,085
6	1/2"	8	0,965
7	1/4"	16	1,472
8	1/4"	16	1,472

QUADRO RESUMO			
Ø	Compr. F.V.	PESO TOTAL	PESO TOTAL
1/2"	89,96	1,000	89,960
1/4"	14,72	0,250	3,200
3/8"	14,72	0,283	3,936
PESD TOTAL		100,746	

PREFEITURA MUNICIPAL DE SOBRAL

Secretaria de Obras, Mobilidade e Serviços Públicos

DRENAGEM DE ÁGUAS PLUVIAIS

MEMÓRIA DE CÁLCULO E PROJETO DE DRENAGEM DE ÁGUAS PLUVIAIS - TIPO C1

PROJETO: JUNHO/2017

