





1 DET. BANCO
SEM ESCALA




2 DET. BANCO
SEM ESCALA

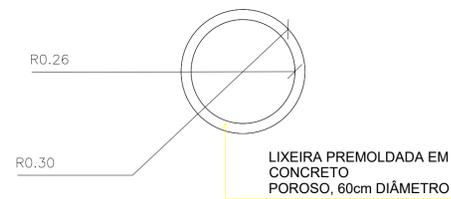


3 DET. LIXEIRA
SEM ESCALA

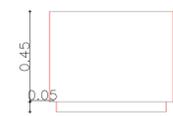

4 DET. LIXEIRA
SEM ESCALA

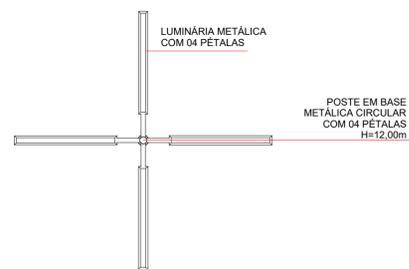

5 DET. POSTE
ESCALA 1:20

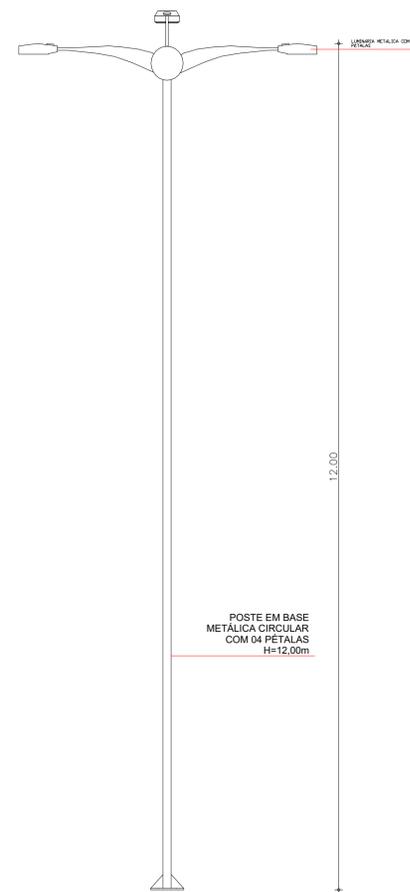

6 DET. POSTE
ESCALA 1:20

COR PENA	01	01.1
	02	01.2
	03	01.3
	04	01.4
	05	01.5
	06	01.6
	07	01.7
	08	01.8
	09	01.9
	10	01.10
	11	01.11
	12	01.12
	13	01.13
	14	01.14
	15	01.15
	16	01.16
	17	01.17
	18	01.18
	19	01.19
	20	01.20

SECOMP - SECRETARIA DE OBRAS, MOBILIDADE E SERVIÇOS PÚBLICOS

PROJETO: **ARQUITETURA**
PRAÇA SANTA LUZIA - LOCALIDADE DE SANTA LUZIA - SERRA DO ROSÁRIO

INTERESSADO: **PREFEITURA DE SOBRAL** AUTOR: **LIB MELO**
ENDEREÇO: **LOCALIDADE DE SANTA LUZIA** AUTOR: **NADINE SIQUEIRA**
MUNICÍPIO: **SOBRAL**

	DESENHOS DA PRANCHA	ESCALA
	DET. BANCO	SEM ESCALA
	DET. LIXEIRA	SEM ESCALA
	DET. POSTE	1:20

DATA: AGOSTO / 2018 REVISÃO: AGOSTO / 2018 ARQUIVO: PR_01_02 ARQ: 05/05