



**Corte A-A**  
escala 1:50

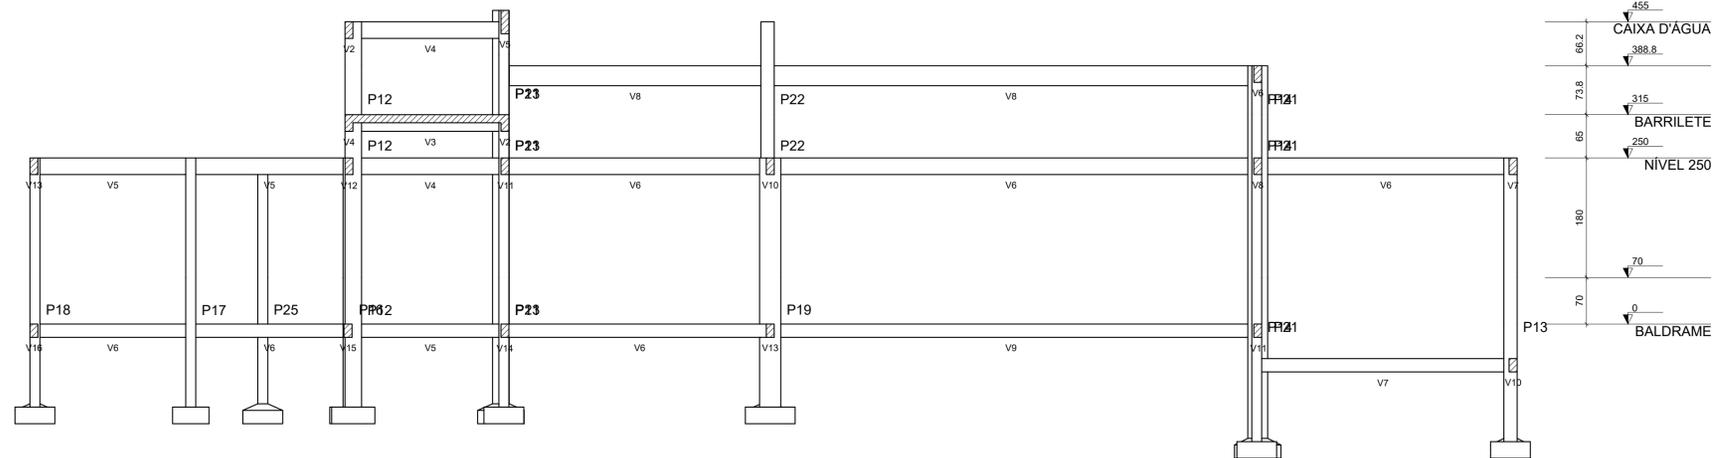

**Corte B-B**  
escala 1:50

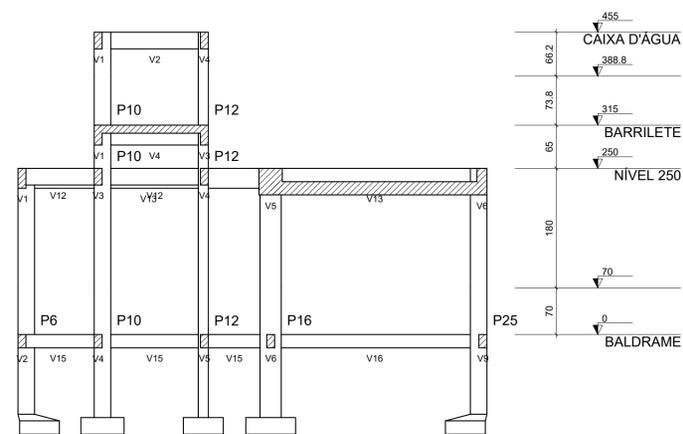

**Corte C-C**  
escala 1:50

| LAYER | PCN | PCN  | PCN |
|-------|-----|------|-----|
| COR   | NE  | NE   | NE  |
| 1     | 7   | 1.00 |     |
| 2     | 7   | 0.50 |     |
| 3     | 7   | 0.30 |     |
| 4     | 7   | 0.20 |     |
| 5     | 7   | 0.20 |     |
| 6     | 7   | 0.20 |     |
| 7     | 7   | 0.20 |     |
| 8     | 7   | 0.10 |     |
| 9     | 7   | 0.10 |     |

|  |                 |               |                        |
|--|-----------------|---------------|------------------------|
| CLIENTE XXXXXXXXX                              |                 |               |                        |
| PROJETO PROJETO CÁLCULO ESTRUTURAL - XXXXXX-CE |                 |               |                        |
| ASSUNTO CORTE AA - CORTE BB - CORTE CC         |                 | PRANCHA 12/12 |                        |
| MATERIAL                                       | ESCALA INDICADA | DATA          | ARQUIVO 005 CORTES.DWG |
|  | NÚMERO          | ÁREA          | DESENHO EDSON PRADO    |