



1 VISTA 6 – PEDAGÓGICO

ESCALA 1:75

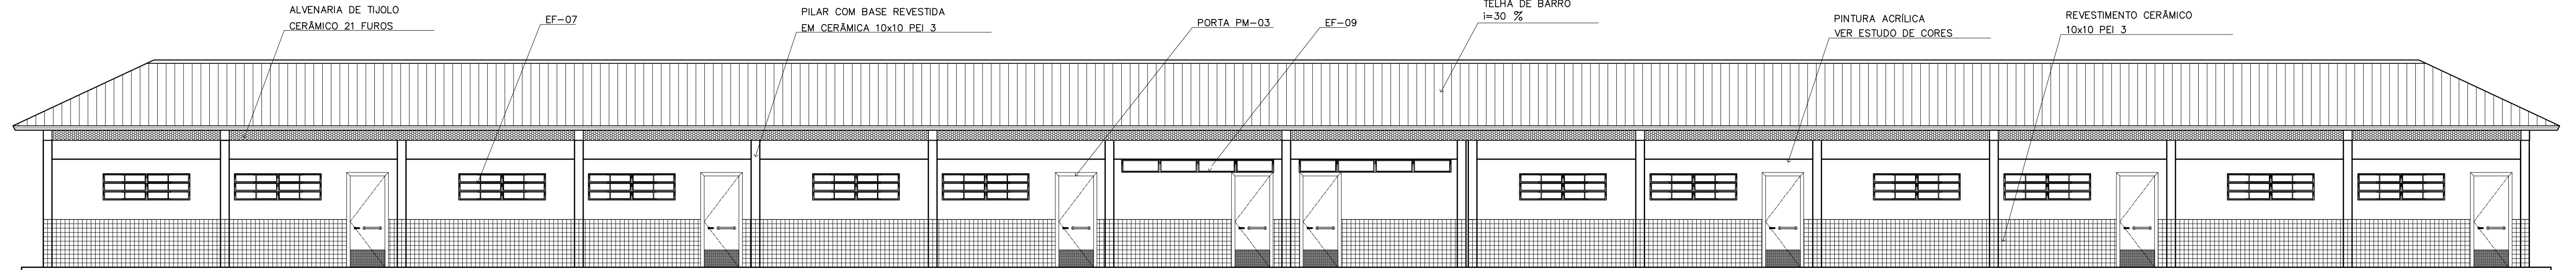


2 VISTA 7 – PEDAGÓGICO

ESCALA 1:75

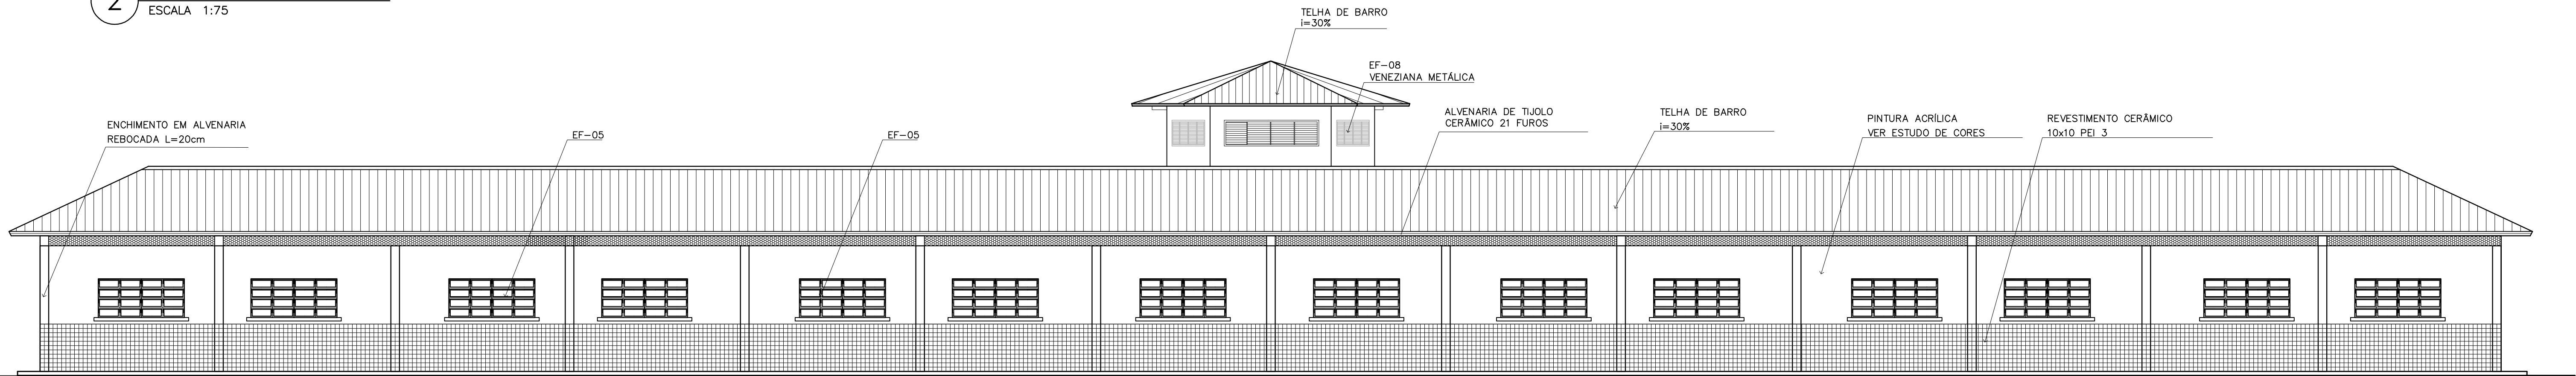

3 VISTA 8

ESCALA 1:75

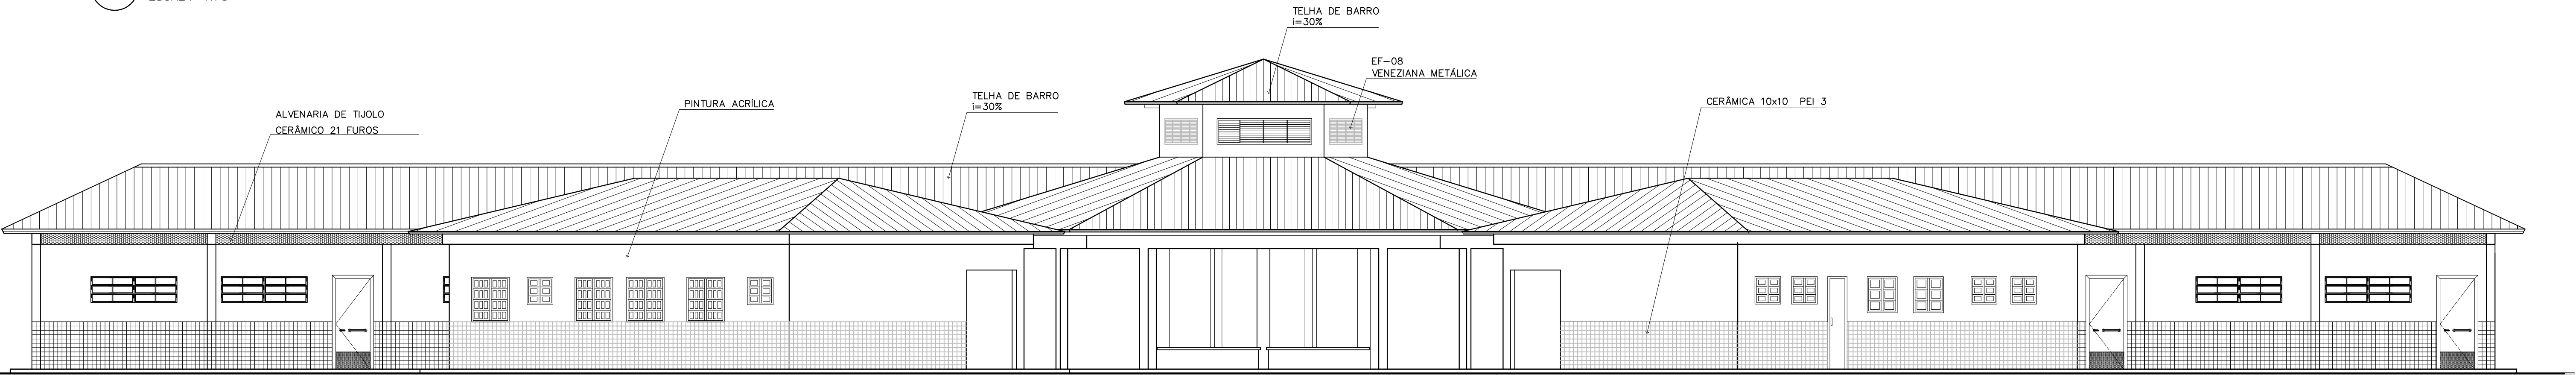

4 VISTA 5

ESCALA 1:75

ARQUITETURA E CONSTRUÇÃO LTDA (041) 985-9115 - MARCELLO / (041) 9889-5180 - GUSTAVO / (041) 9889-5180 / (041) 24-34-3511 / 363-3292 (TELEFAX)