


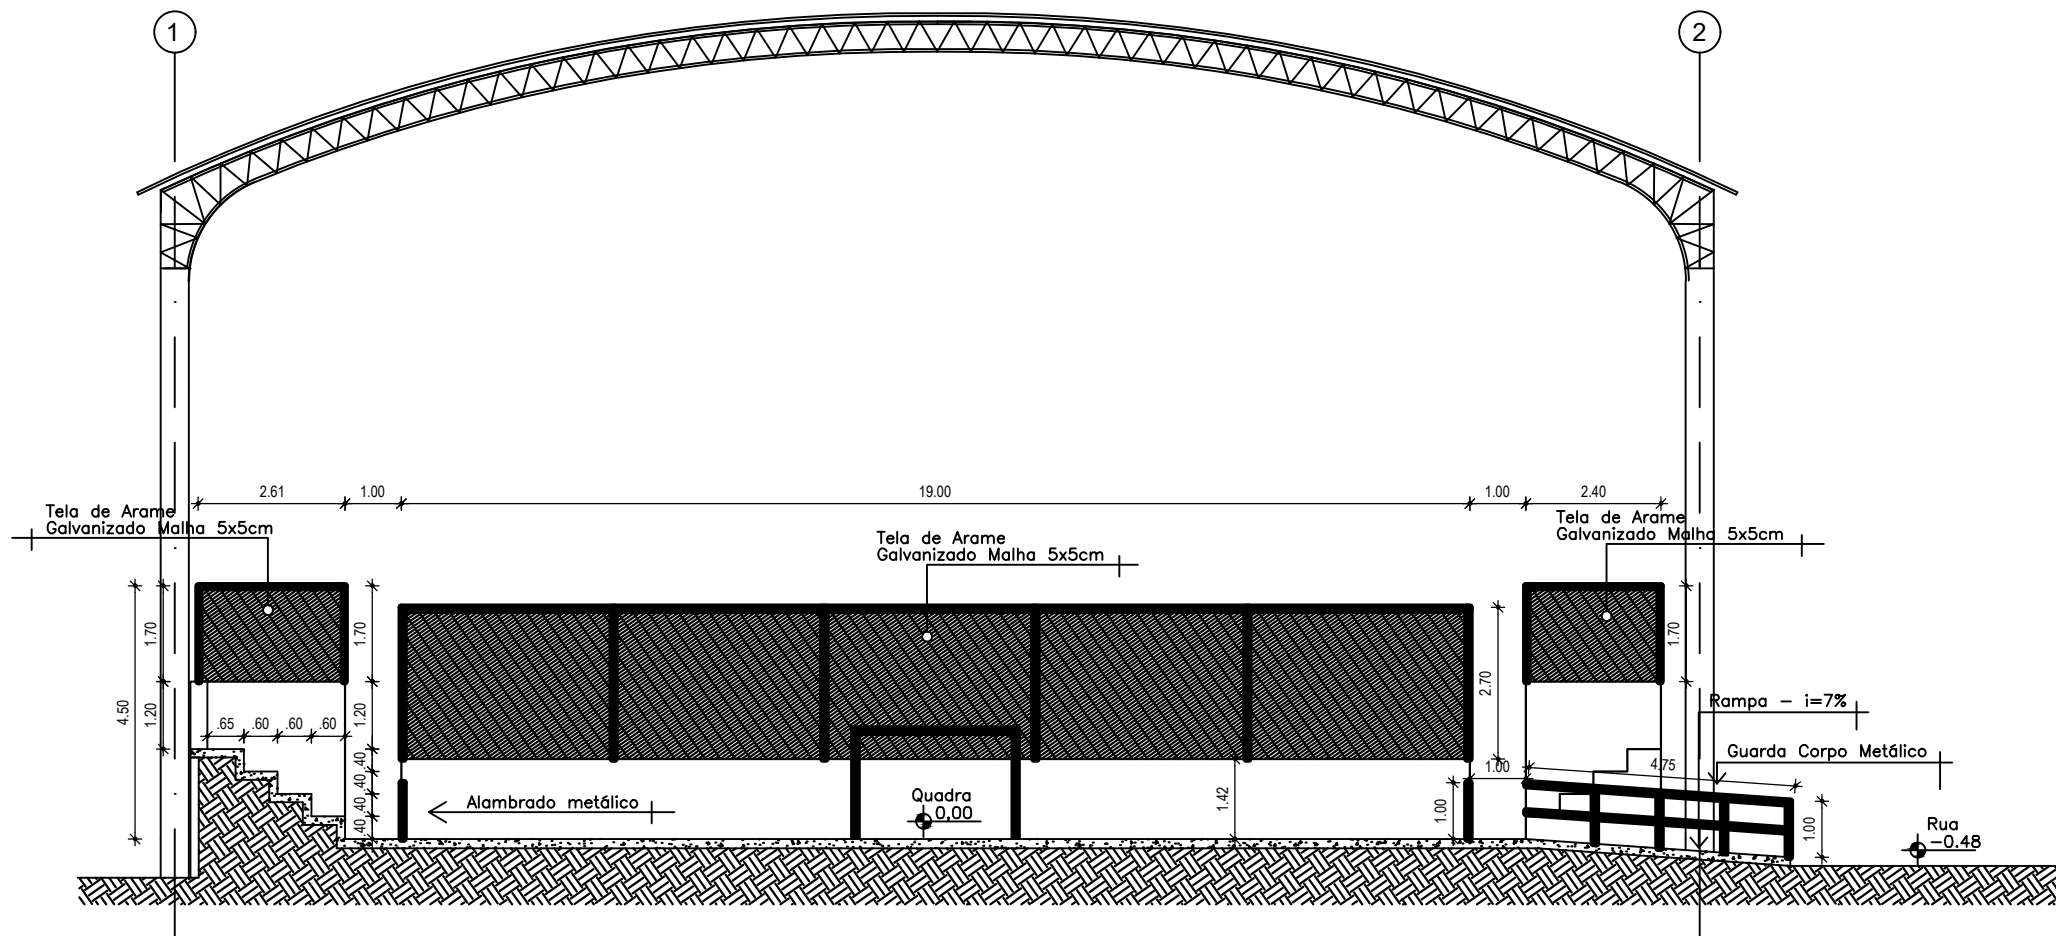

CORTE TRANSVERSAL — Bb
 QUADRA — PEDRA DE FOGO
 esc. 1:75