




1 DETALHES BANCO DE CONCRETO
ESCALA 1/25

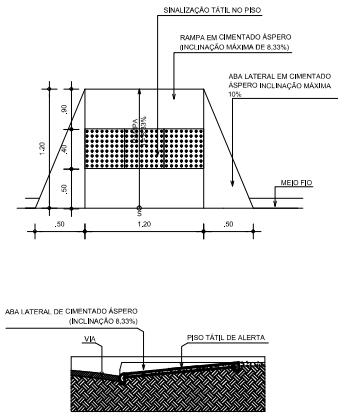


2 DETALHES RAMPA
ESCALA 1/25

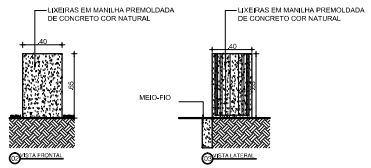

3 DETALHES LIXEIRA
ESCALA 1/25

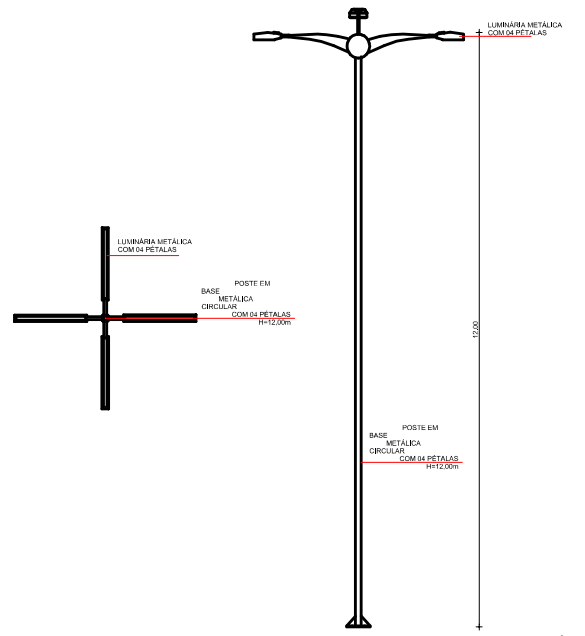

4 DETALHES POSTE 04 PÉTALAS
ESCALA 1/25

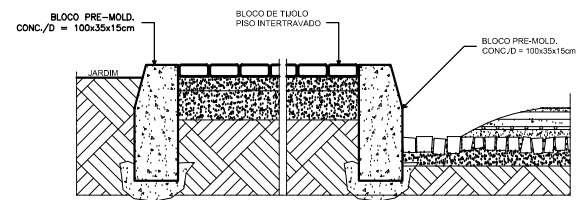

5 DETALHES MEIO FIO
ESCALA 1/25

01
02
SECOMP - SECRETARIA DE OBRAS, MOBILIDADE E SERVIÇOS PÚBLICOS

PROJETO: **ÚÚÚ RÓVU ÁEÍÚ WQVÓV4PÓU**
ÓÚPÓVÓVW 1UÁÓGÓÚE GÉPÓUVCÓRUU' ÁIGÉÚGÉÓVU ÁÓUT ÁRUÚ' ÁÓUÓÓGÉS

INTERESSADO: **PREFEITURA DE SOBRAL** AUTOR: **LIB MELO**
 GêrÓÓÓÚ ÚK AUTOR: **NADINE SIQUEIRA**
 RUA JOSÉ SABÓIA NETO, BAIRRO DOM JOSÉ

TYP@ÓÚK
SOBRAL

DEPARTAMENTO DE PROJETOS: **DETAHAMENTO** ESCALA: **INDICADA**

PREFEITURA DE SOBRAL

DATA: **SET/2016** REVISÃO: **.** ARQUIVO: **PR_01_02** ARG: **05/05**