

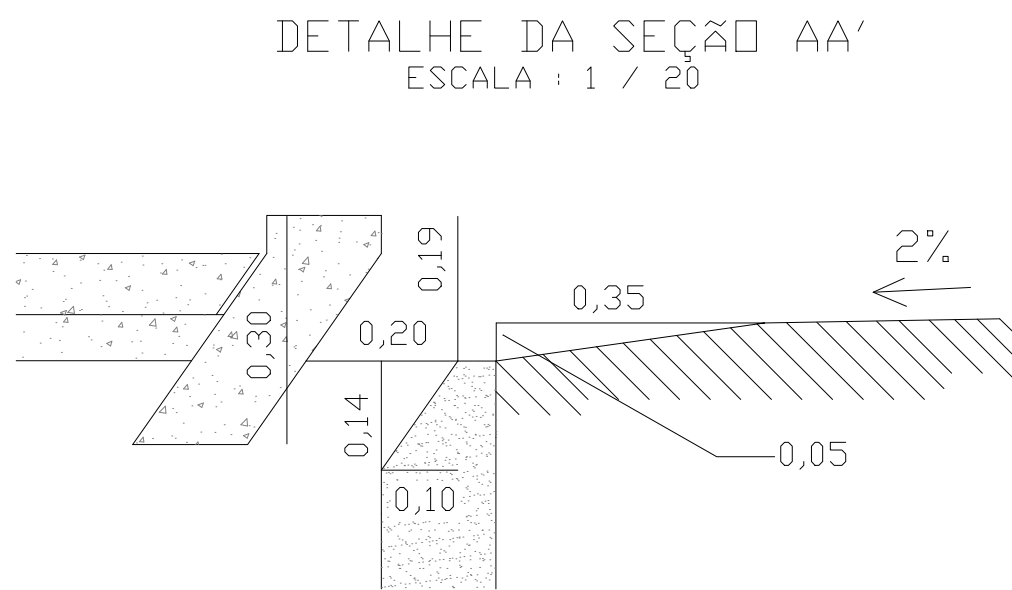
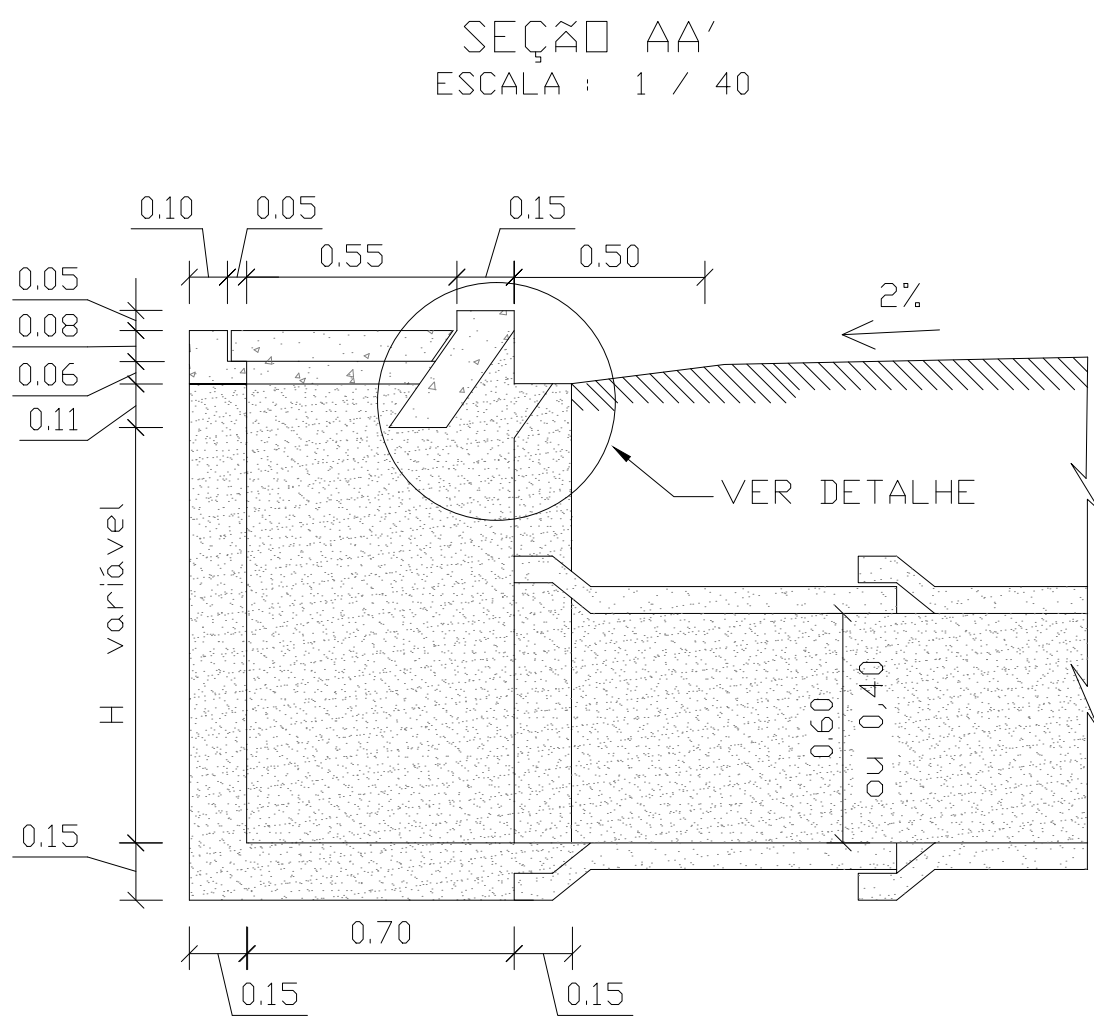
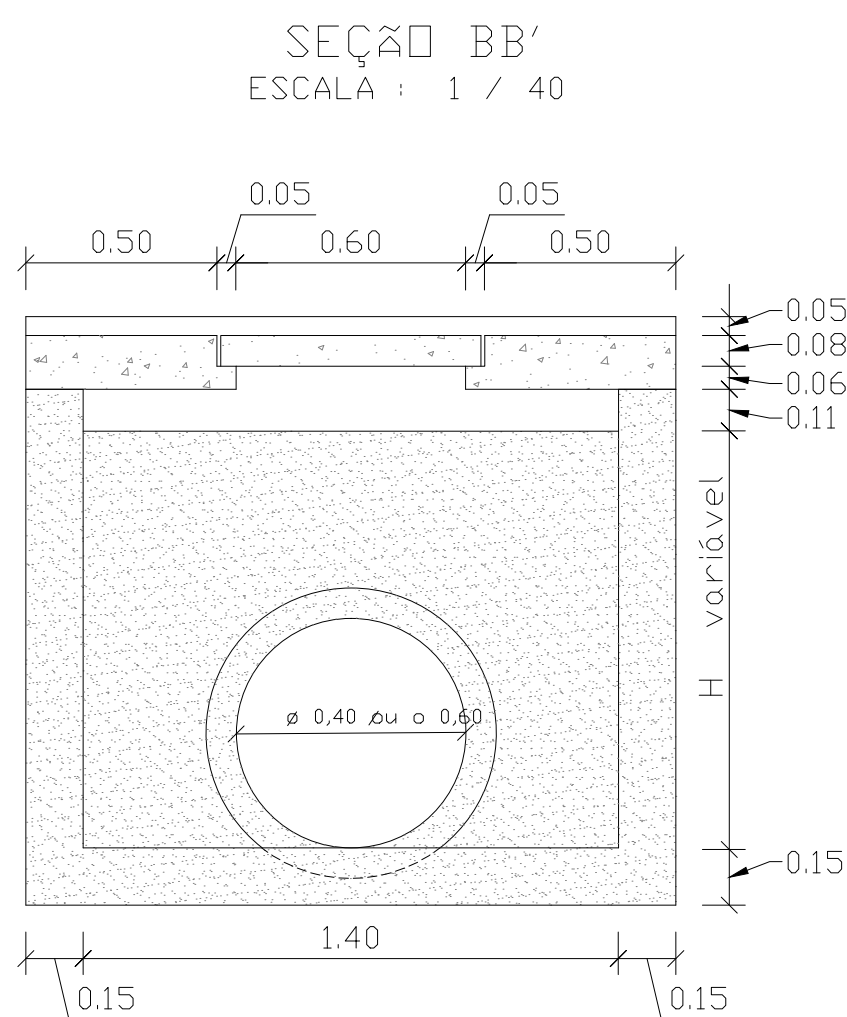


BOCA DE LOBO

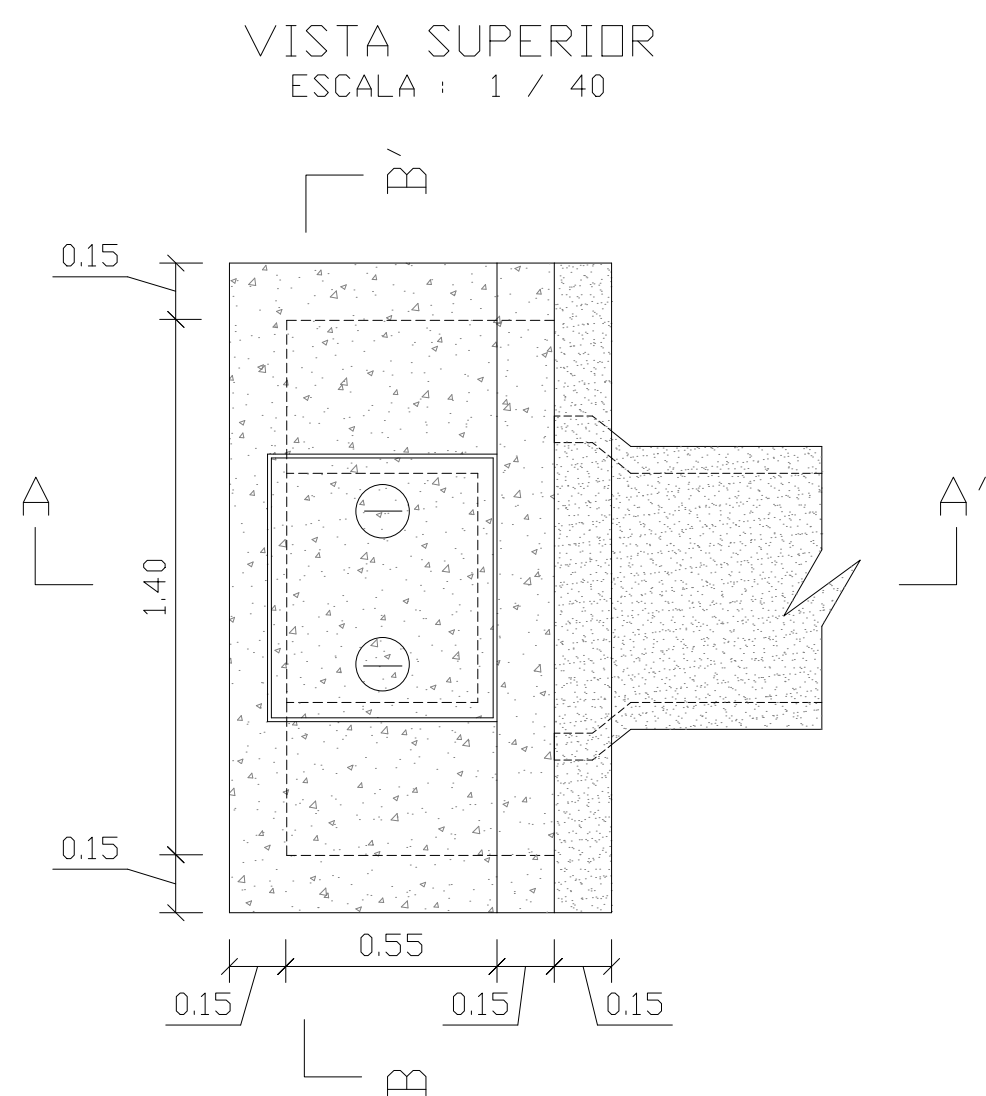


DETALHES DE FERRAGENS


ESCALA : 1 / 20

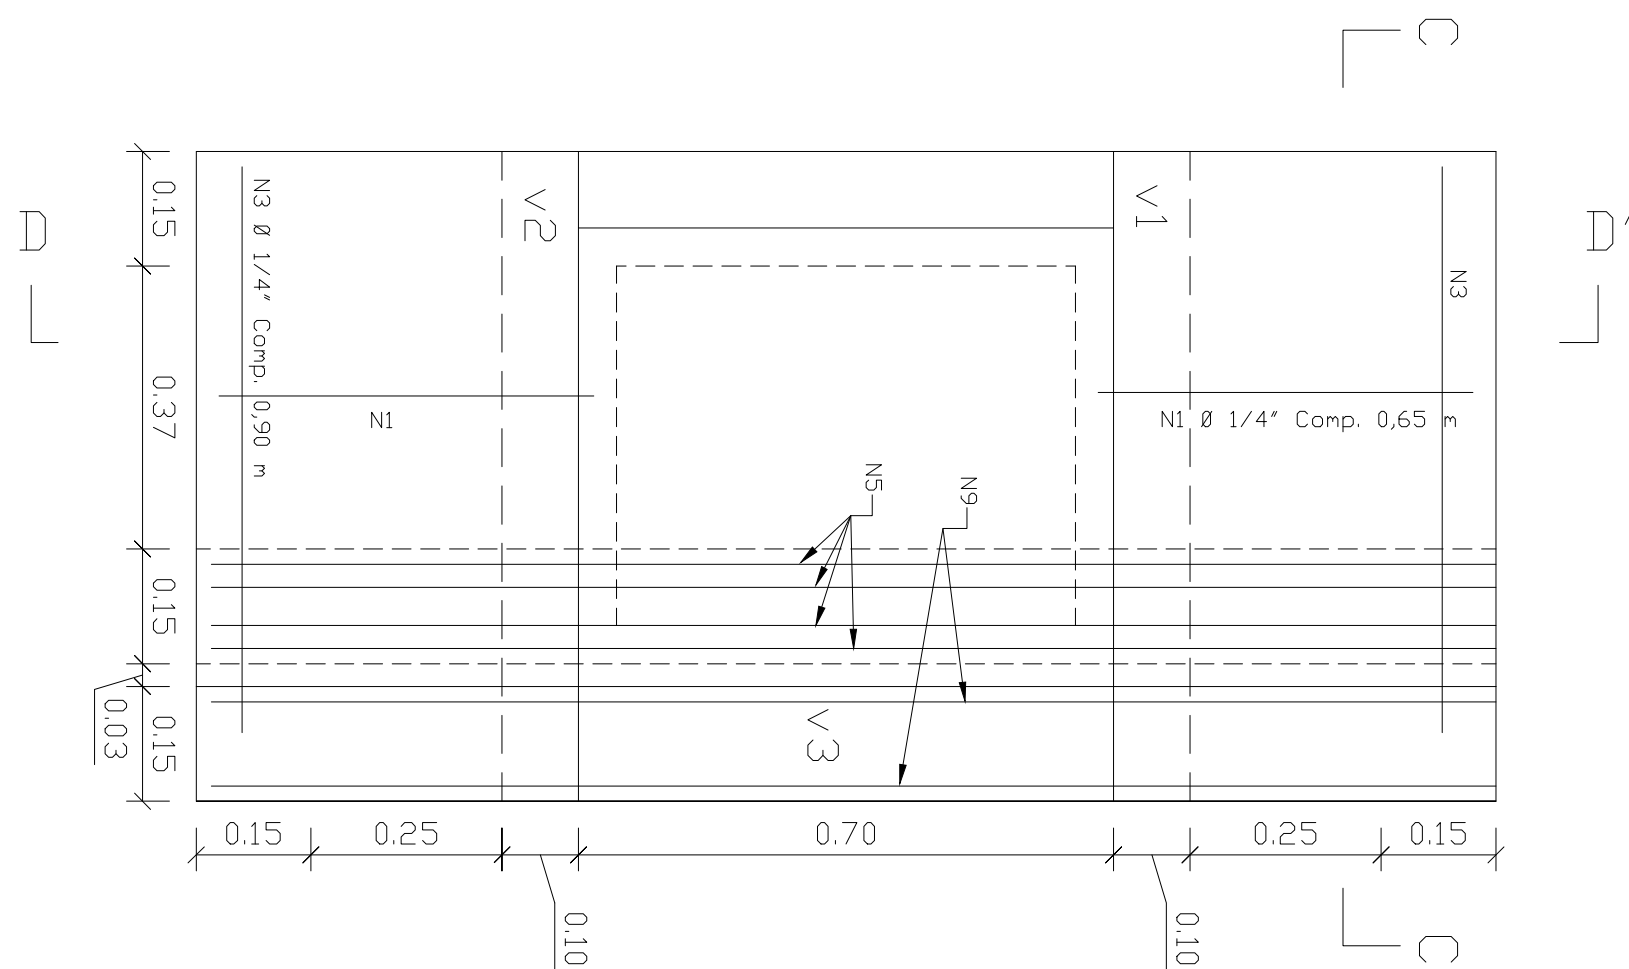


PLANTA DE FERRAGENS DA LAJE E DA VIGA V3

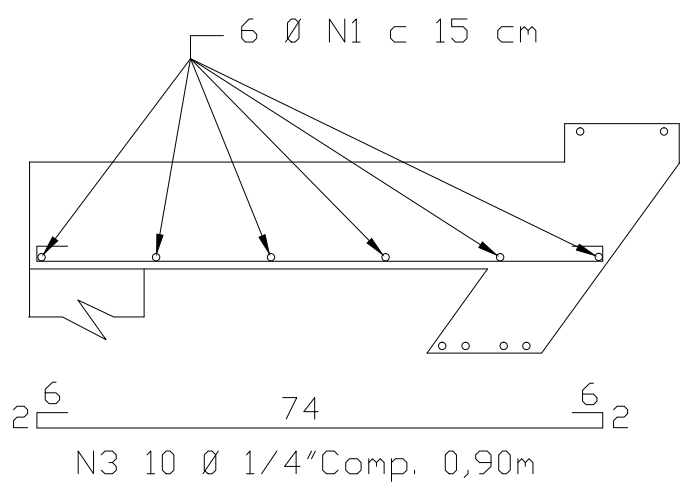


SEÇÃO CC' DA LAJE

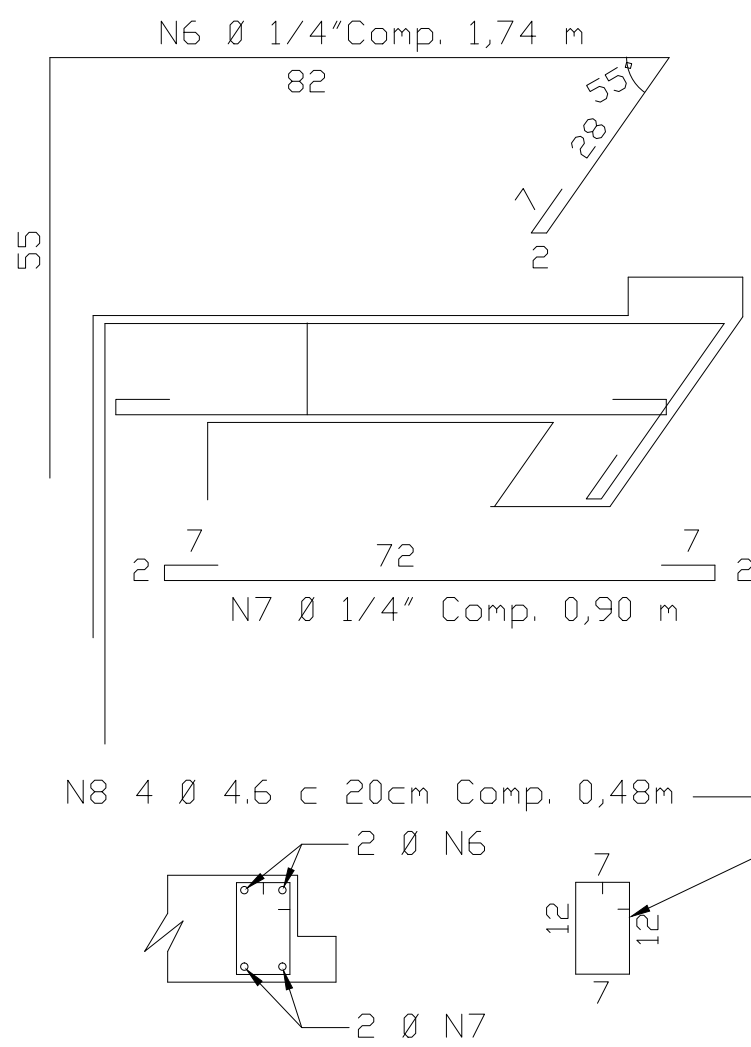



SEÇÕES DAS VIGAS
V1 E V2

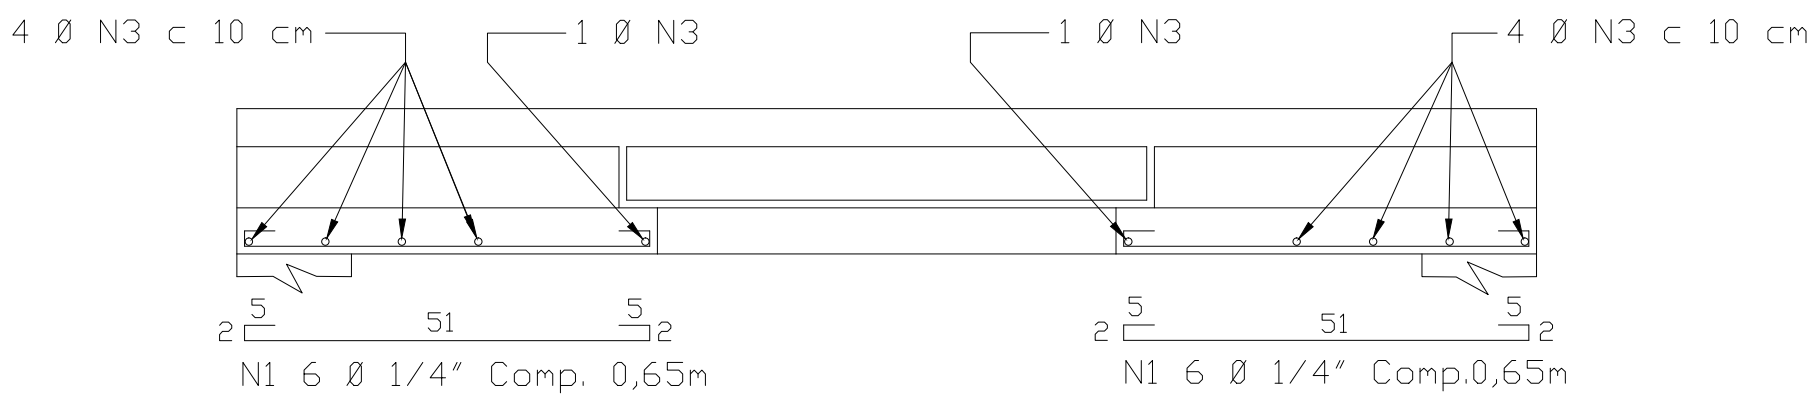


SEÇÃO DD' DA LAJE

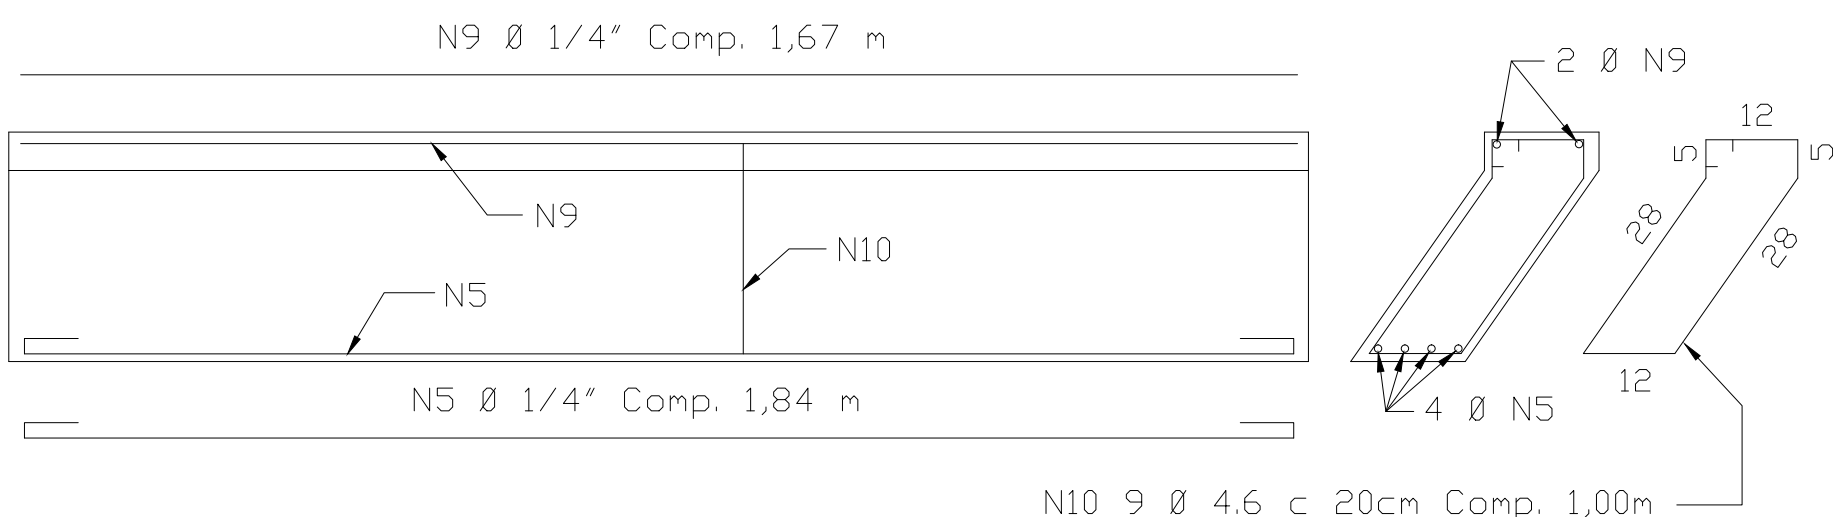

SEÇÕES DA VIGA V3

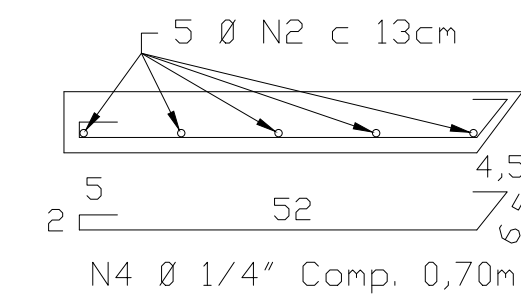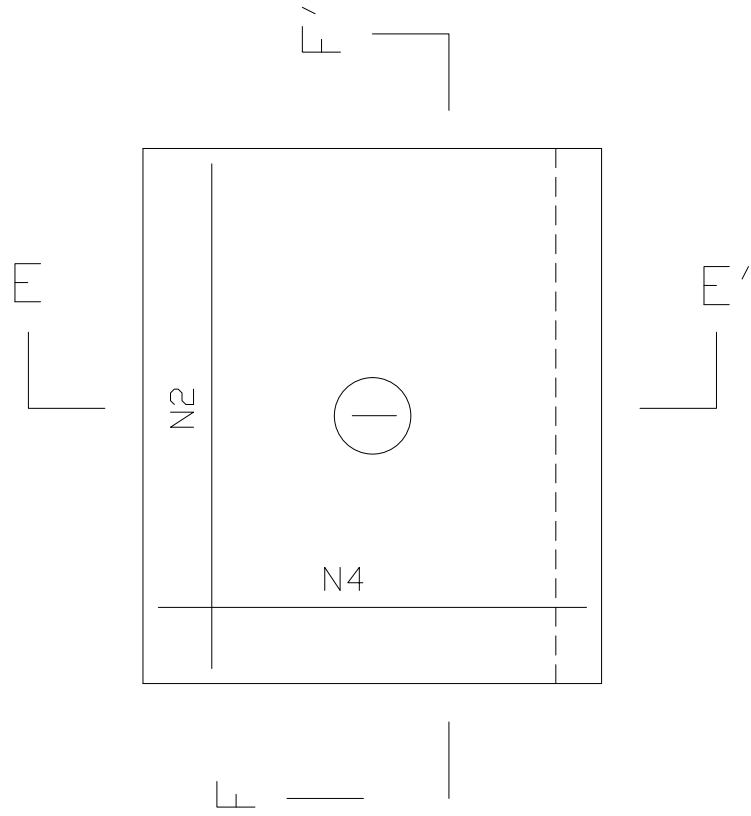

SEÇÃO EE'

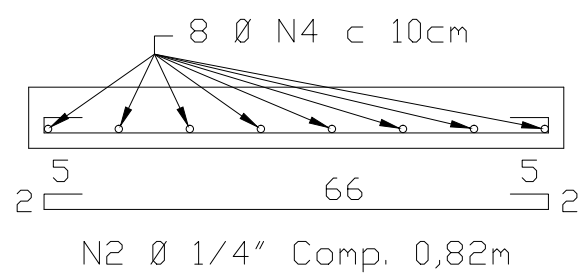

SEÇÃO FF'

PLANTA DE FERRAGENS E SEÇÕES DA TAMPA

QUADRO GERAL				
Nº	Ø	QUANT.	COMPRIMENTO	
			UNITÁRIO	TOTAL
1	1/4	12	0,65	7,80
2	1/4	05	0,82	4,10
3	1/4	10	0,90	9,00
4	1/4	08	0,70	5,60
5	1/4	04	1,84	7,36
6	1/4	04	1,74	6,96
7	1/4	04	0,90	3,60
8	4.6	08	0,48	3,84
9	1/4	02	1,67	3,34
10	4.6	09	1,00	9,00

QUADRO RESUMO			
Ø	COMPR. TOTAL	PESO p/m	PESO TDTAL
1/4	47,76	0,25	11,94
4.6	12,84	0,132	1,69
PESO TOTAL			13,63

LOCAL	CONCR,	TRAÇO
LAJE E VIGAS	ARMADO	FCK=20MPA
PAREDE/FUNDO	SIMPLES	FCK=15MPA

PREFEITURA MUNICIPAL DE SOBRAL

DRENAGEM DE ÁGUAS PLUVIAIS

DISPOSTIVOS DE DRENAGEM

BOCA DE LOBO

ESCALA: INDICADA DESENHOS

DESENHO. TÉCN.: CLÉVIO GOMES