




CERCAS DE CONCRETO
ESCALA 1:100

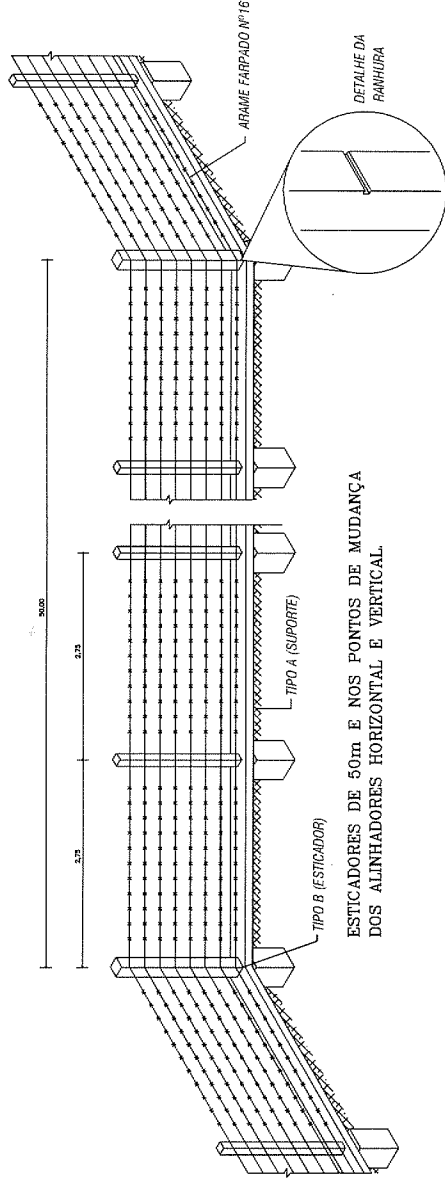

TIPOS
ESCALA 1:50

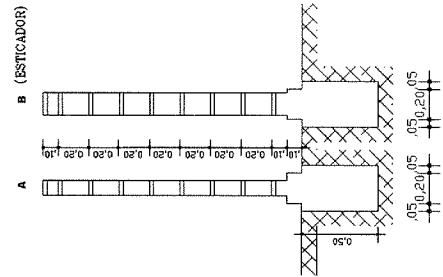


PLANTA
ESCALA 1:25

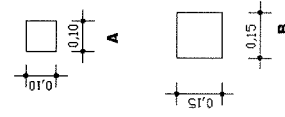


ARMADURA
ESCALA 1:50


A ESTRIBOS (ARAME LISO Nº 18) **B** ESTRIBOS 8mm

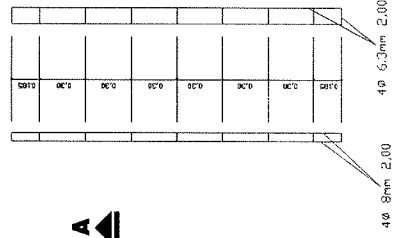

ESTRIBOS
ESCALA 1:10

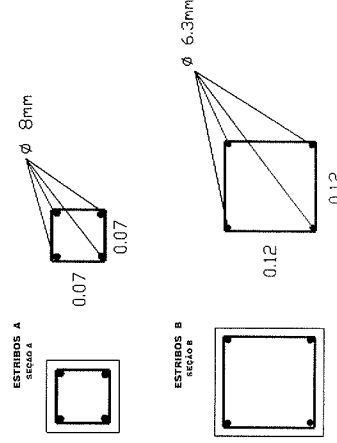

VISTA

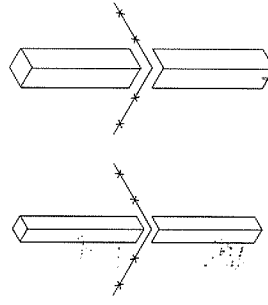

Carlos Eduardo Bratz
CARLOS EDUARDO BRATZ
ENGENHEIRO CIVIL
RNP: 061539150-8

Autorarquia Municipal de Meio Ambiente - AMA

Jorge Vasconcelos Trindade
SUPERINTENDENTE