




1 DET. ESCORREGADOR  
ESCALA 1:25

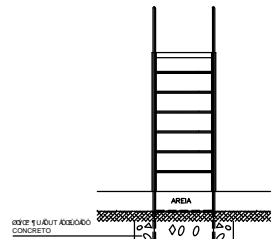


2 DET. ESCORREGADOR  
ESCALA 1:25

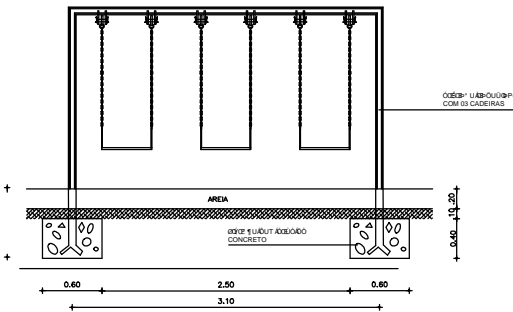


3 DET. ESCORREGADOR  
ESCALA 1:25

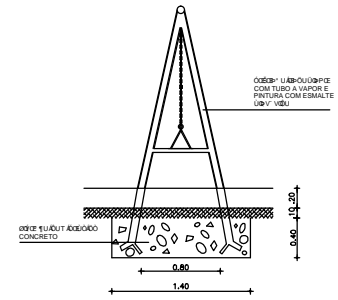


4 DET. ESCORREGADOR  
ESCALA 1:25

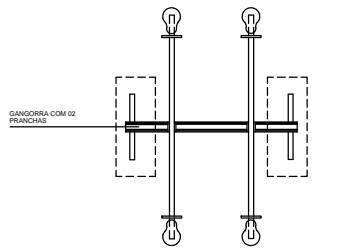


5 DET. GANGORRA  
ESCALA 1:25

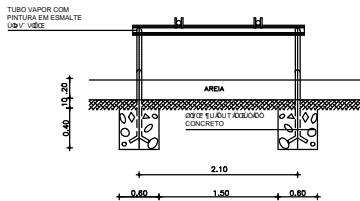


6 DET. GANGORRA  
ESCALA 1:25

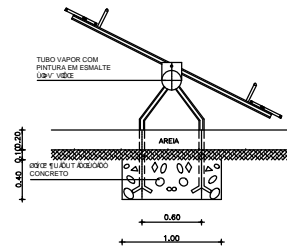

7 DET. GANGORRA  
ESCALA 1:25

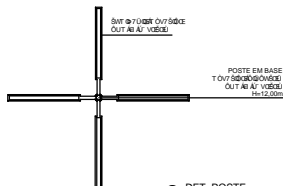

8 DET. POSTE  
ESCALA 1:25

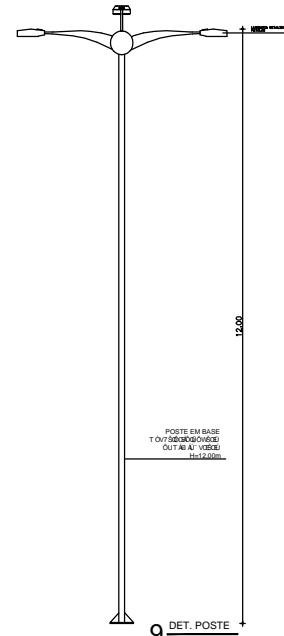

9 DET. POSTE  
ESCALA 1:25

OP	PR
1	0,10
2	0,10
3	0,10
4	0,10
5	0,10
6	0,10
7	0,10
8	0,10
9	0,10
10	0,10

SECOMP - SECRETARIA DE OBRAS, MOBILIDADE E SERVIÇOS PÚBLICOS

PROJETO: ARQUITETURA

INTERESSADO: PREFEITURA DE SOBRAL

ENDEREÇO: LOCALIDADE DE SANTANA

MUNICÍPIO: SOBRAL

AUTOR: TAIS ALBUQUERQUE RIOS

AUTOR: NADINE SIQUEIRA

DATA: SET/2017

ARQUIVO: PR\_01\_02

ARQ: 03/03