





01 PLANTA-BAIXA - MUROS
ESC.: 1/200

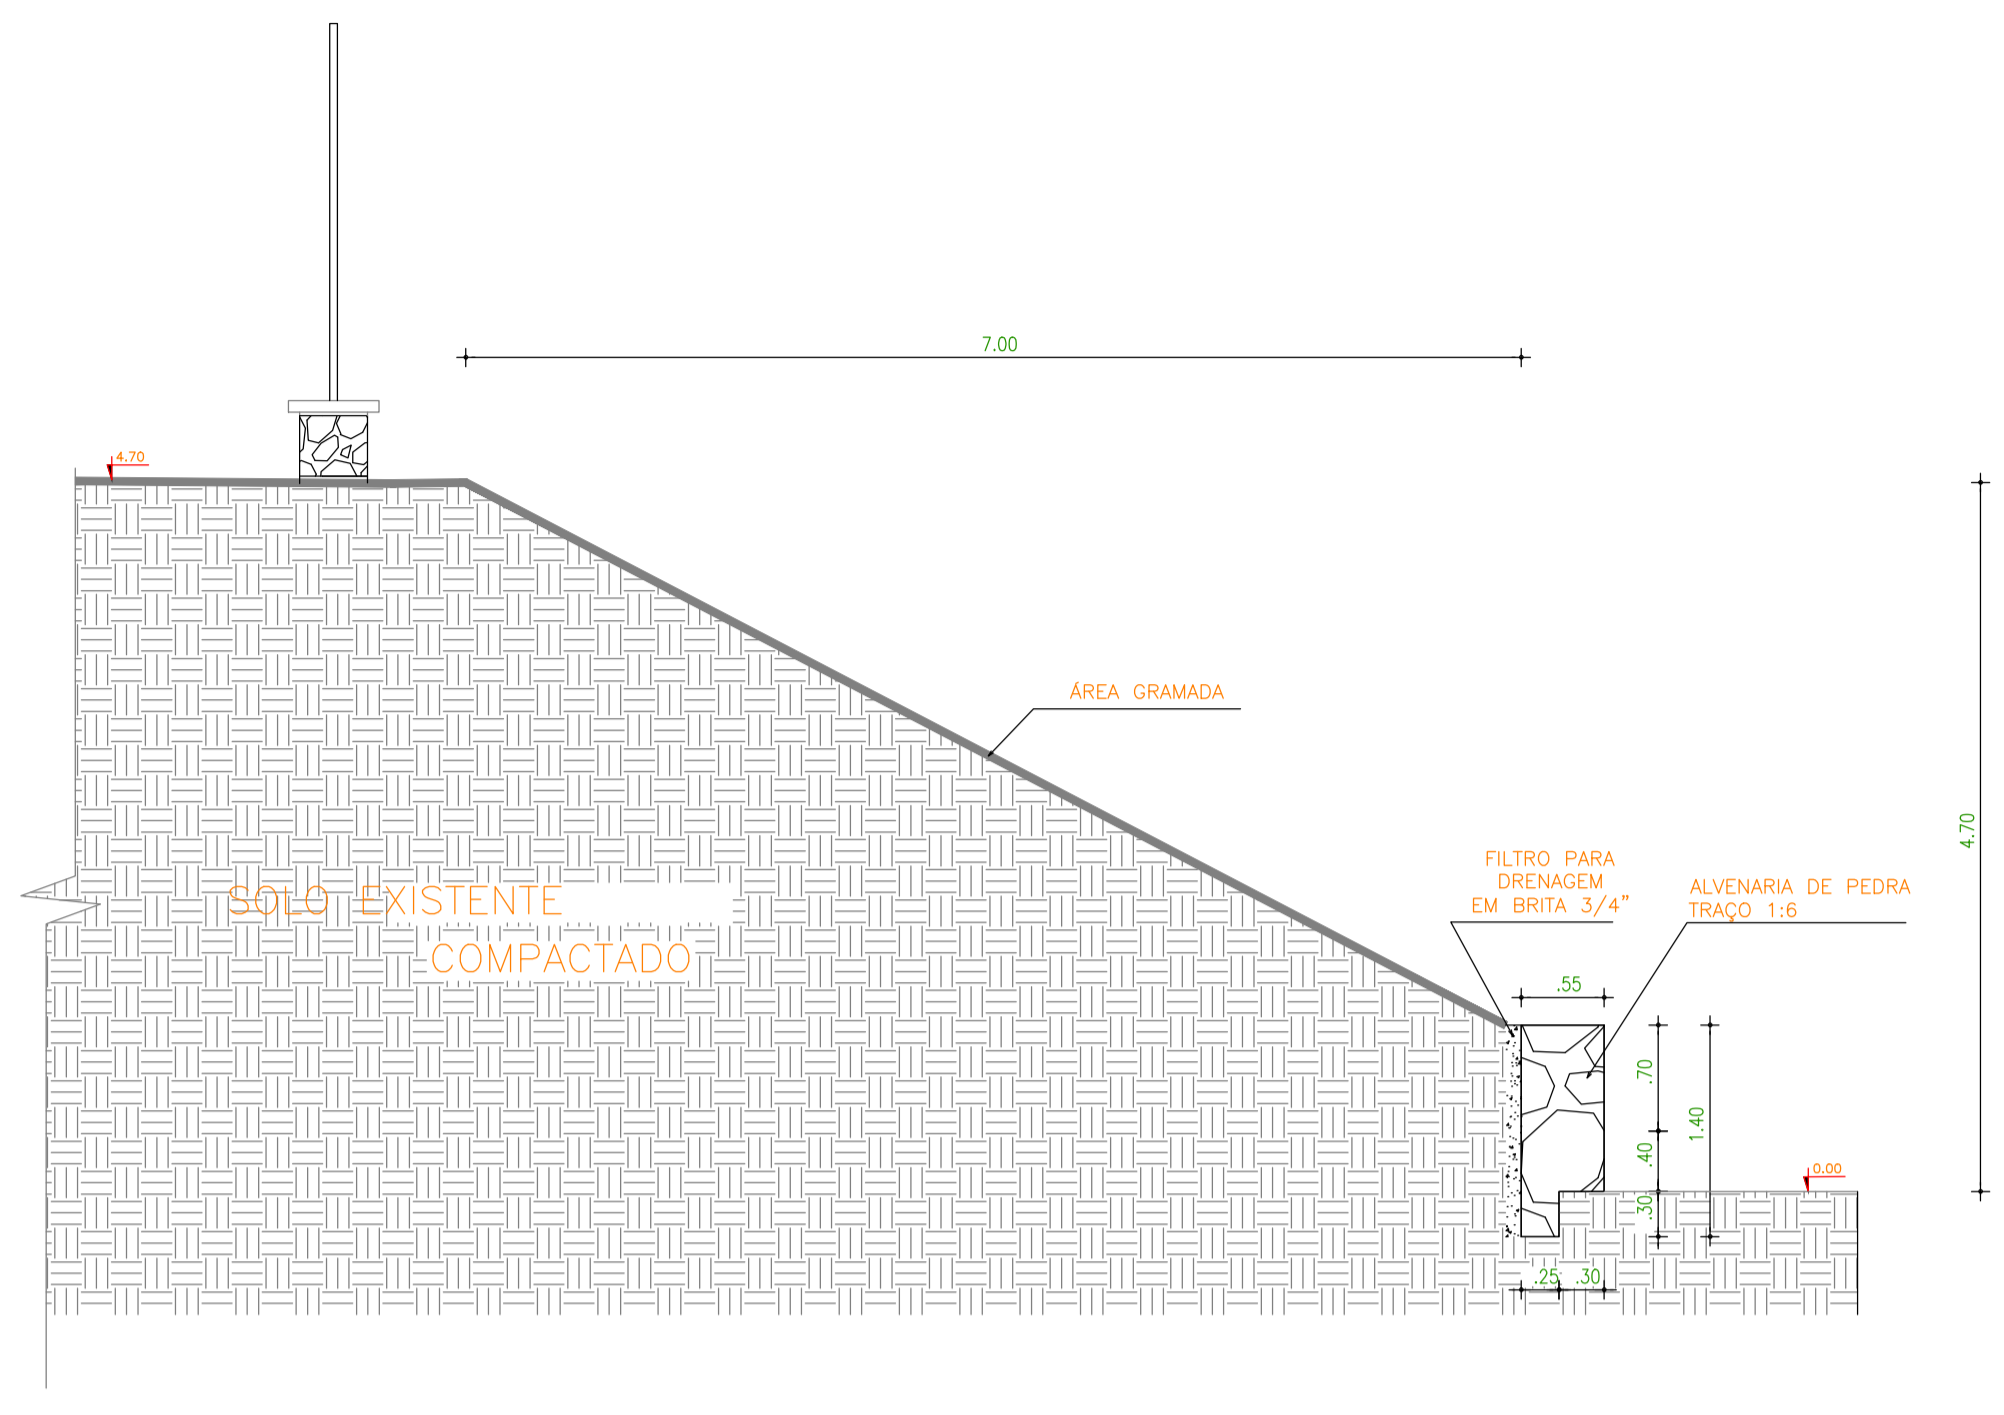

01 DETALHE TRANSVERSAL MURO-01
ESC.: 1/50

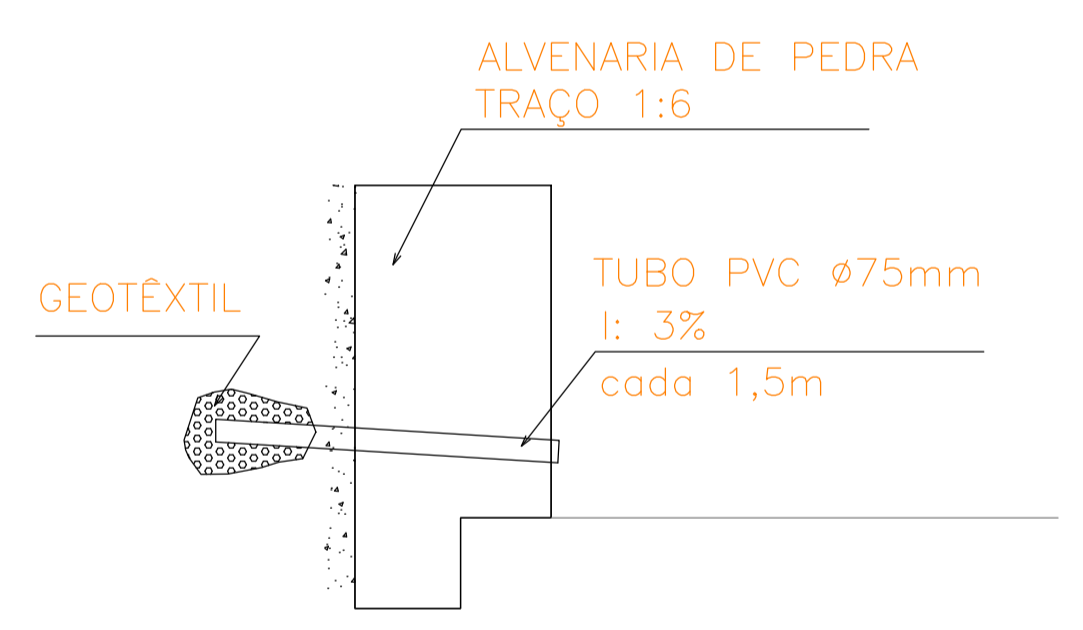

01 DETALHE BARBACÃ-MURO 01
ESC.: 1/25

Vol. de Alvenaria de Pedra = 40.8 m³
Área de forma total-fundação = 132 m²

ESCALA DE PONTA: 10:1
COR PENA
0.10
0.15
SEINF - SECRETARIA DA INFRAESTRUTURA

PROJETO: **PROJETO ESTRUTURAL- MURO ARRIMO ESCOLA 06 SALAS, PADRÃO FNDE- BAIRRO COHAB 2**

INTERESSADO: **PREFEITURA DE SOBRAL**

ENDEREÇO: **SOBRAL-CE**

MUNICÍPIO: **SOBRAL**

DESENHOS DA PRANCHA: MURO ARRIMO-01
ESCALA INDICADA

DATA: JUN/2019 | REVISÃO | ARQUIVO

EST 01/03