


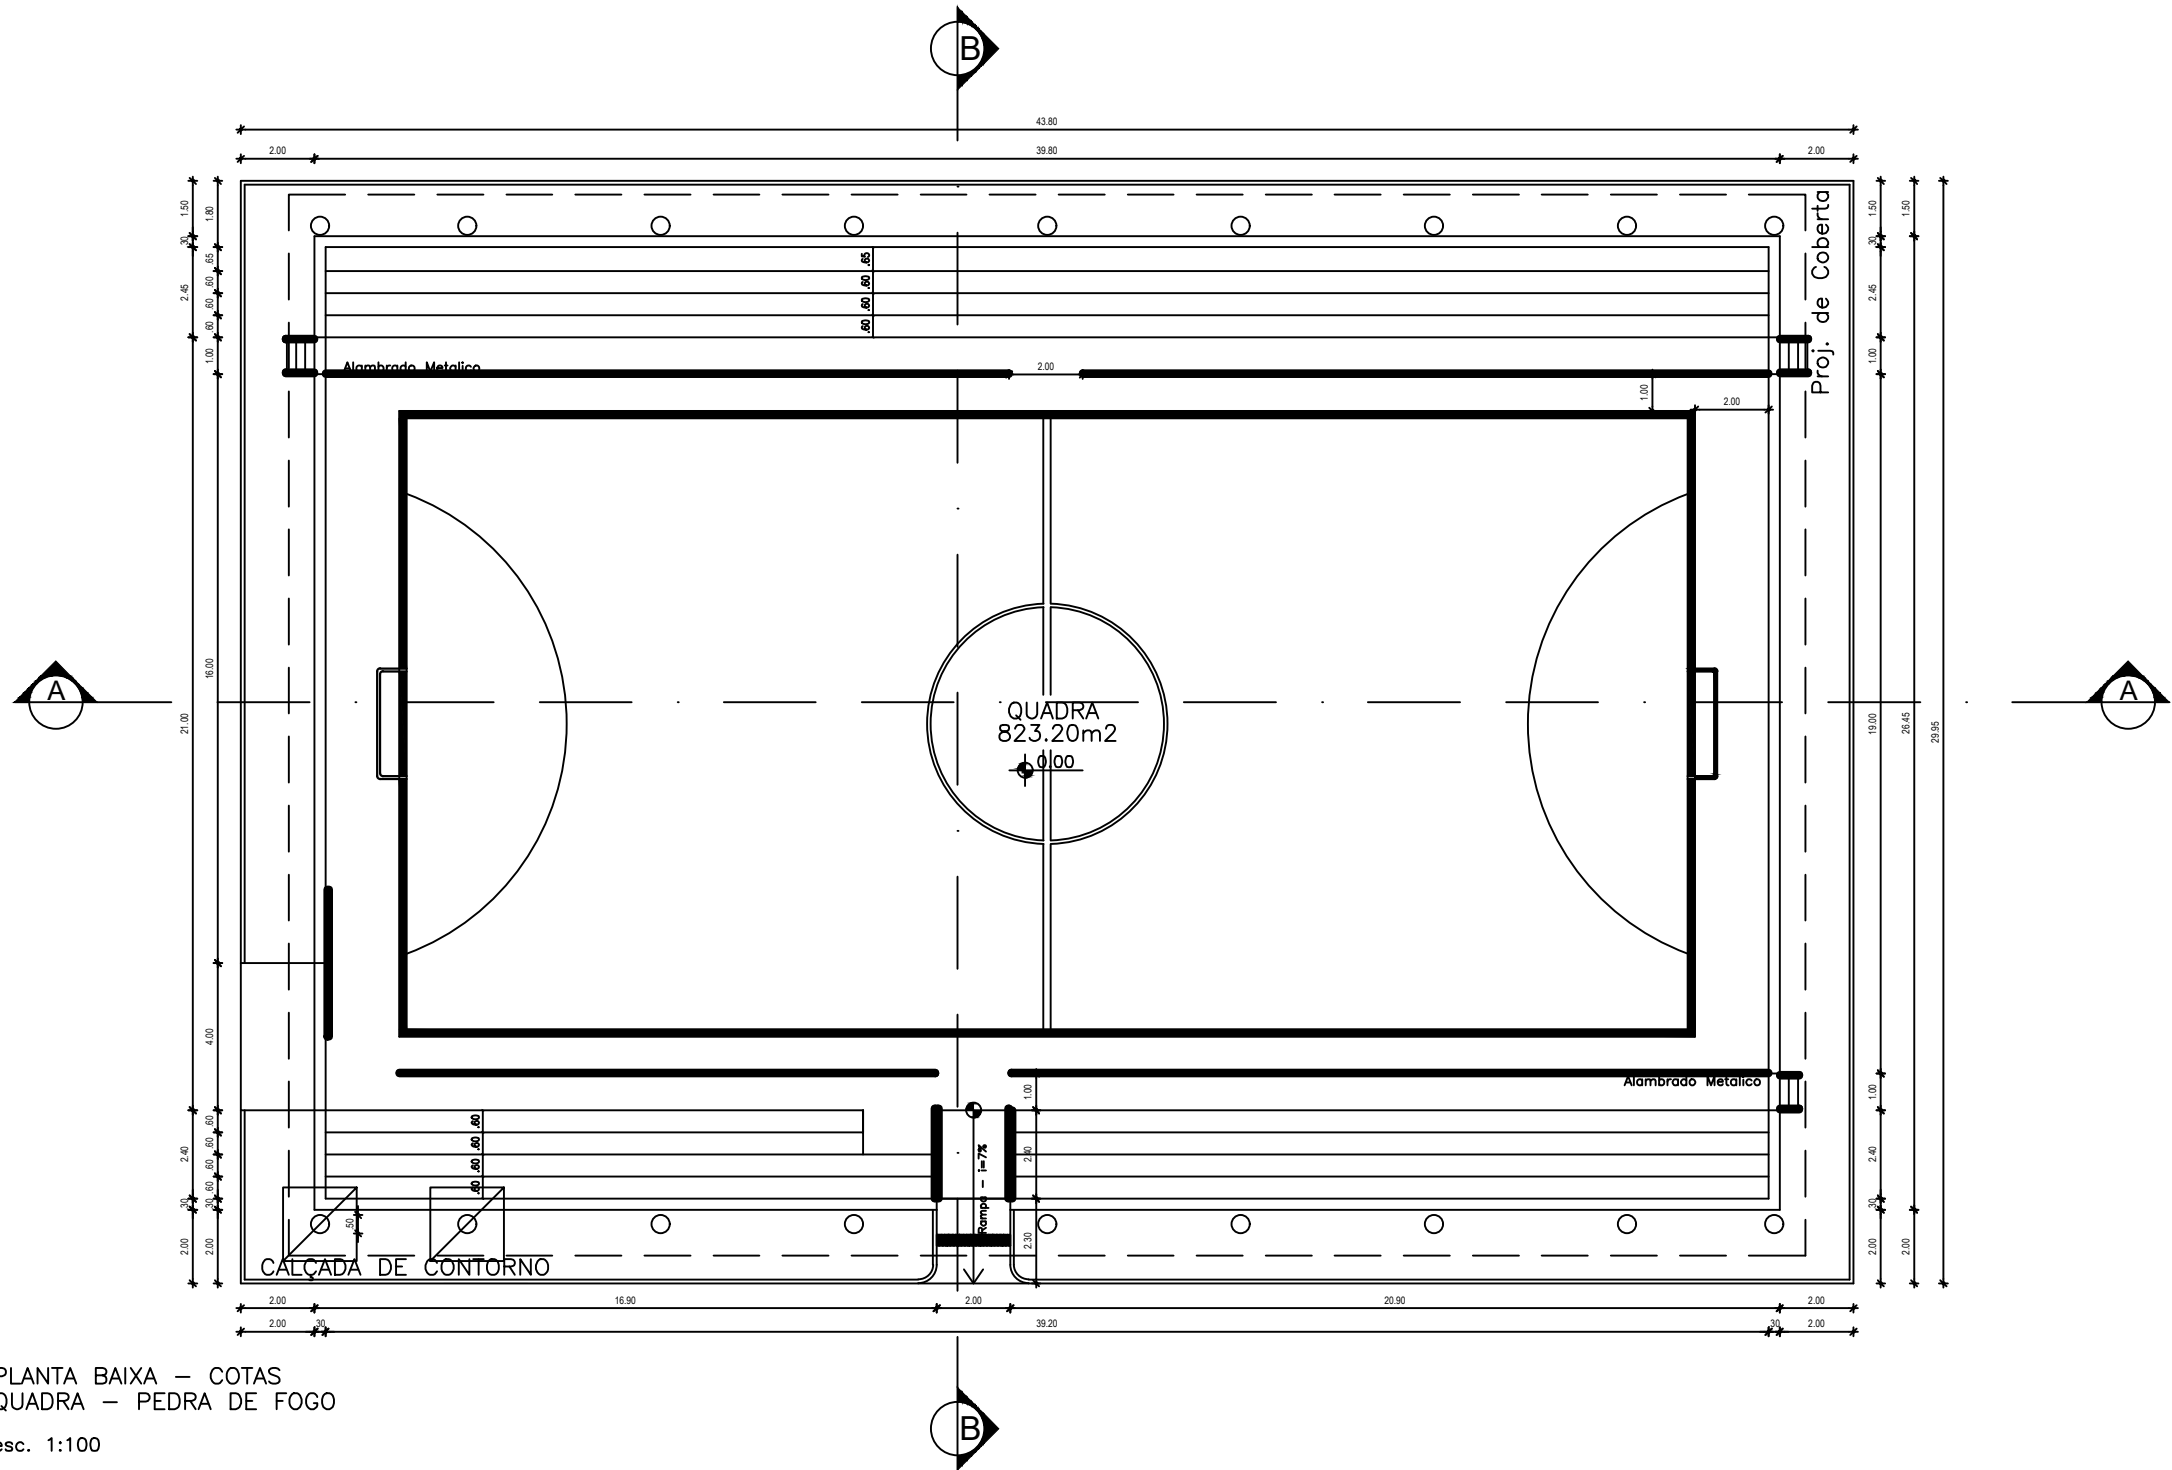

PLANTA BAIXA — COTAS
QUADRA — PEDRA DE FOGO

esc. 1:100